



Lillian 34 5X5

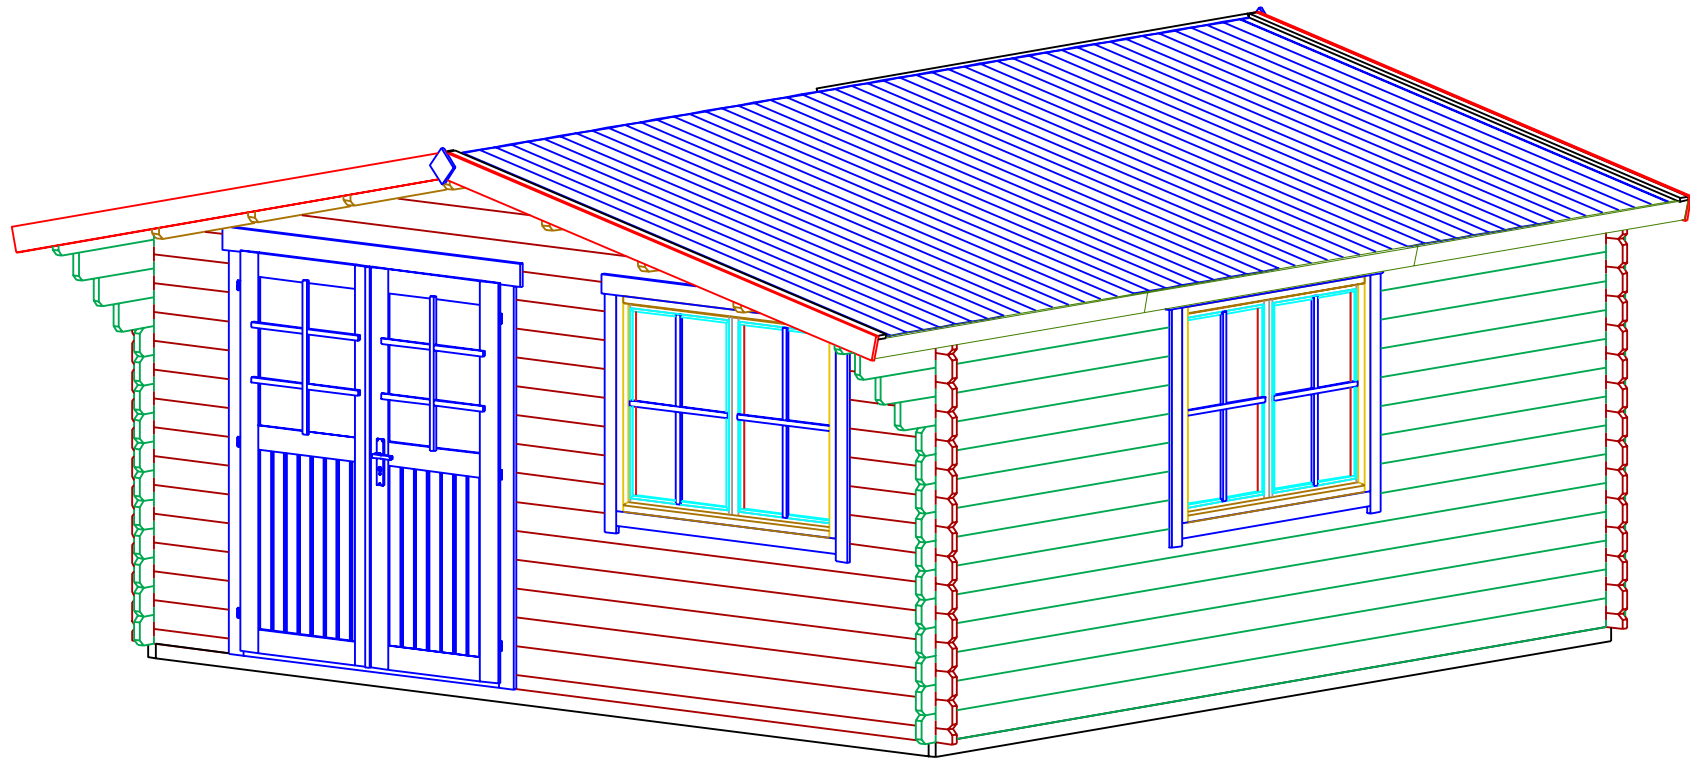


Lillian 34 5X5

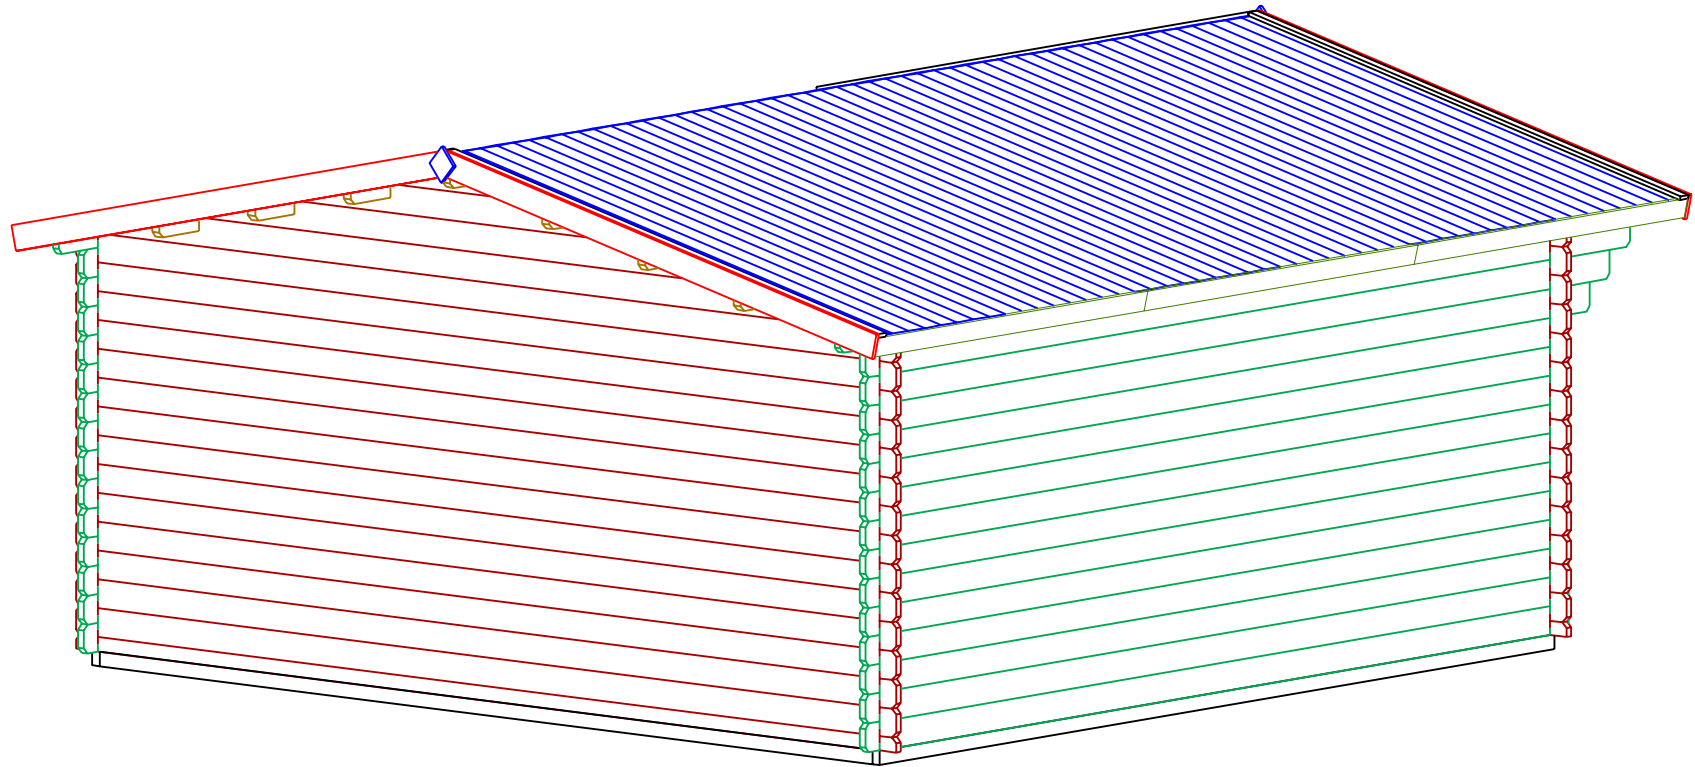

STAGE 1

Lillian 34 5X5

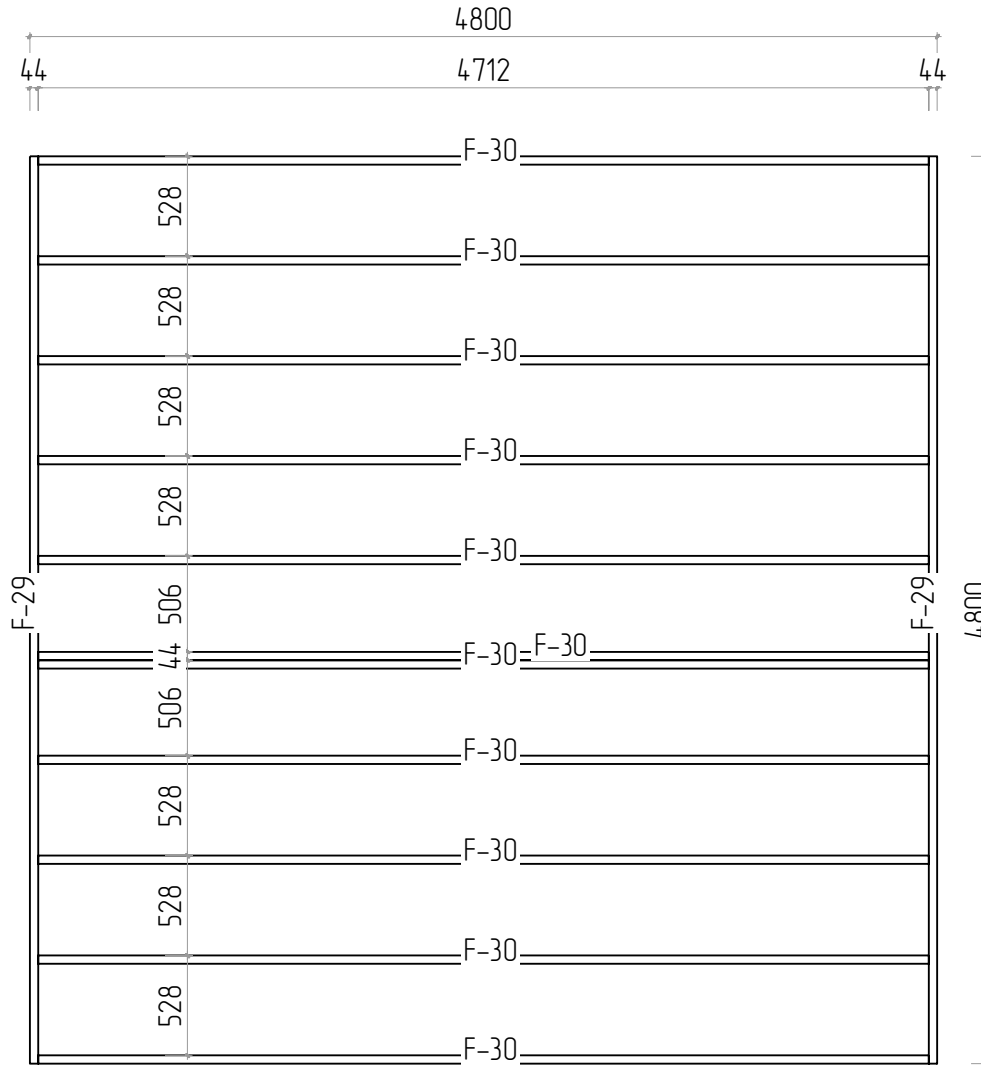

STAGE 2


Lillian 34 5X5

Wall B
↓
5000

Wall C
→

Wall D
←


Wall A
↑

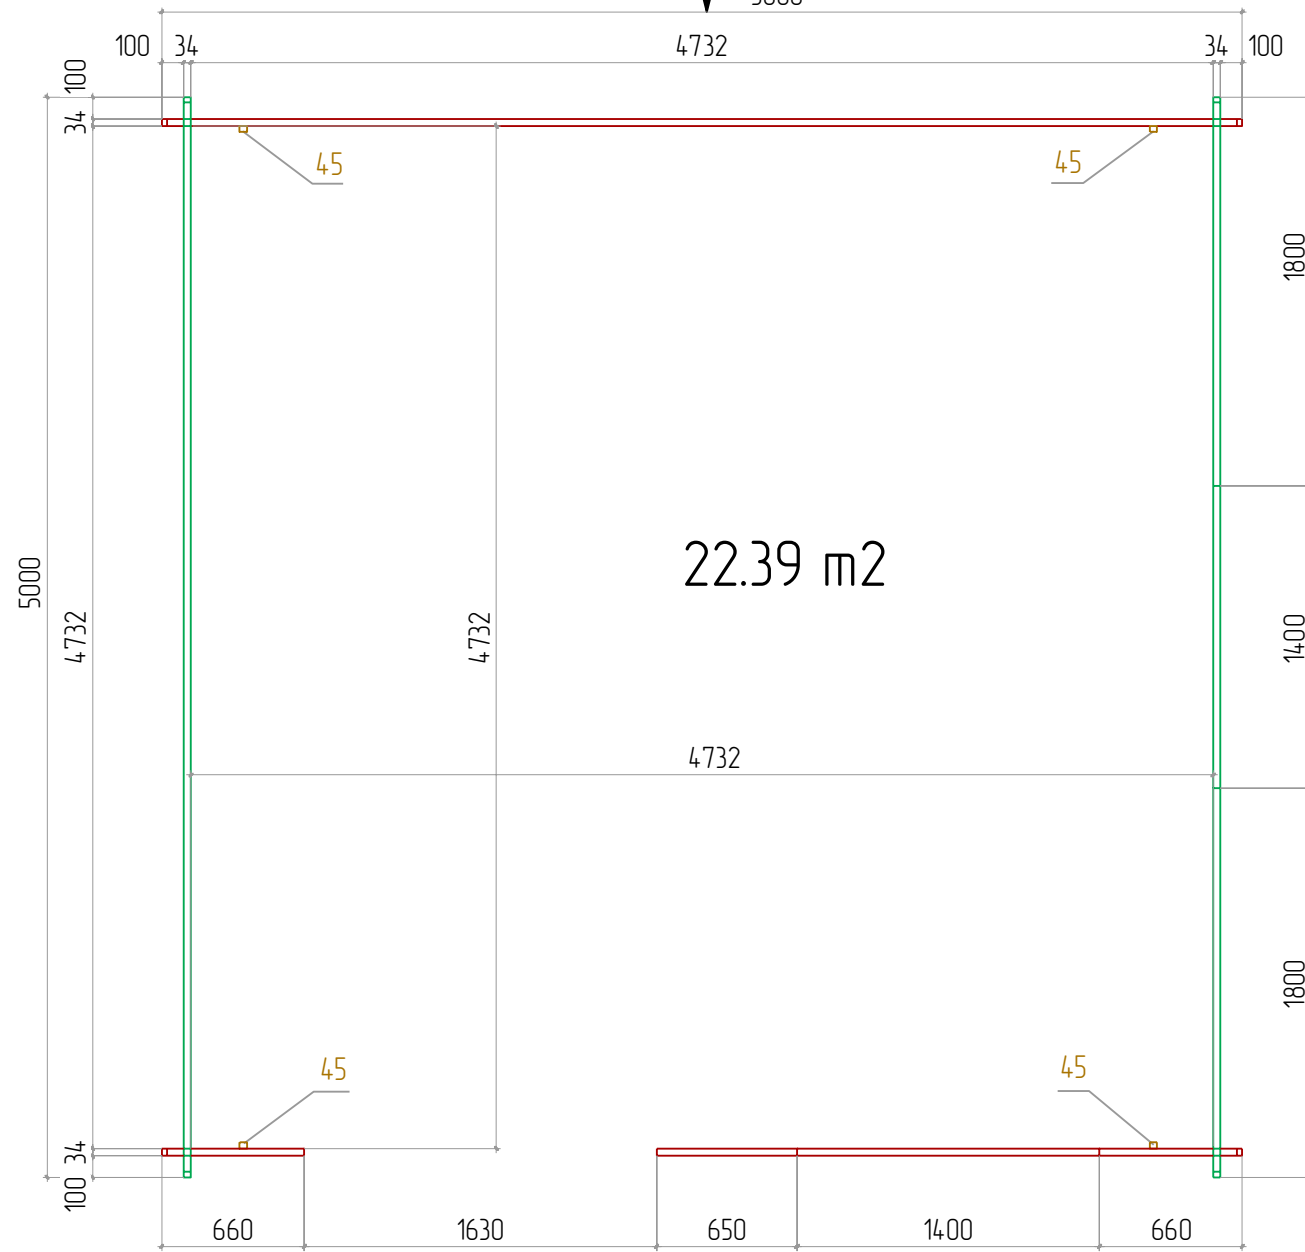


STAGE 2

W-A

Lillian 34 5X5

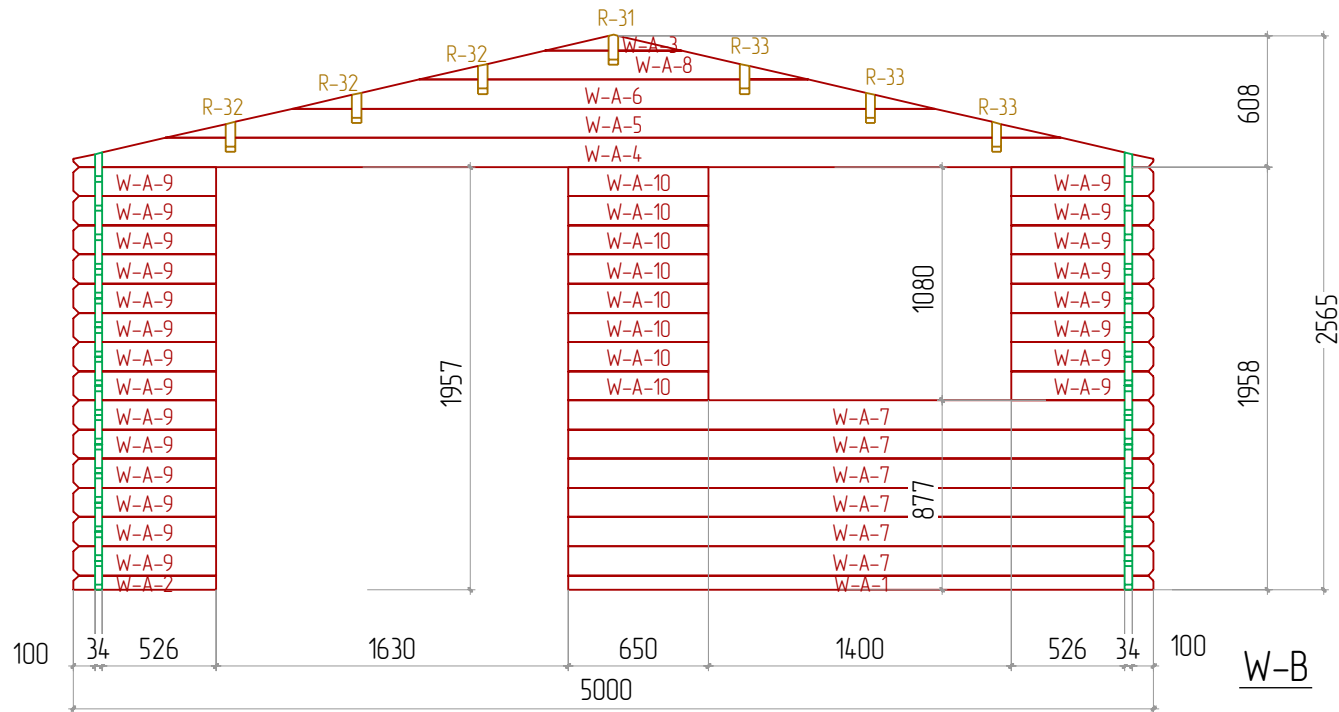


W-B

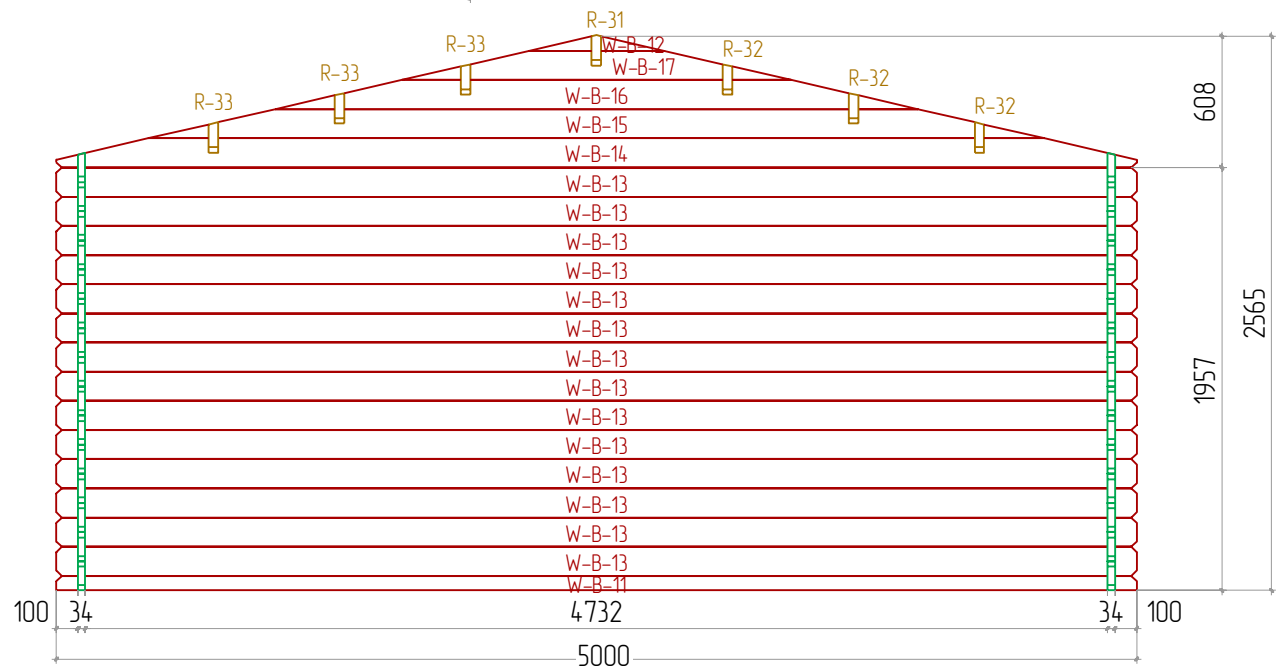


STAGE 2

Lillian 34 5X5

W-C


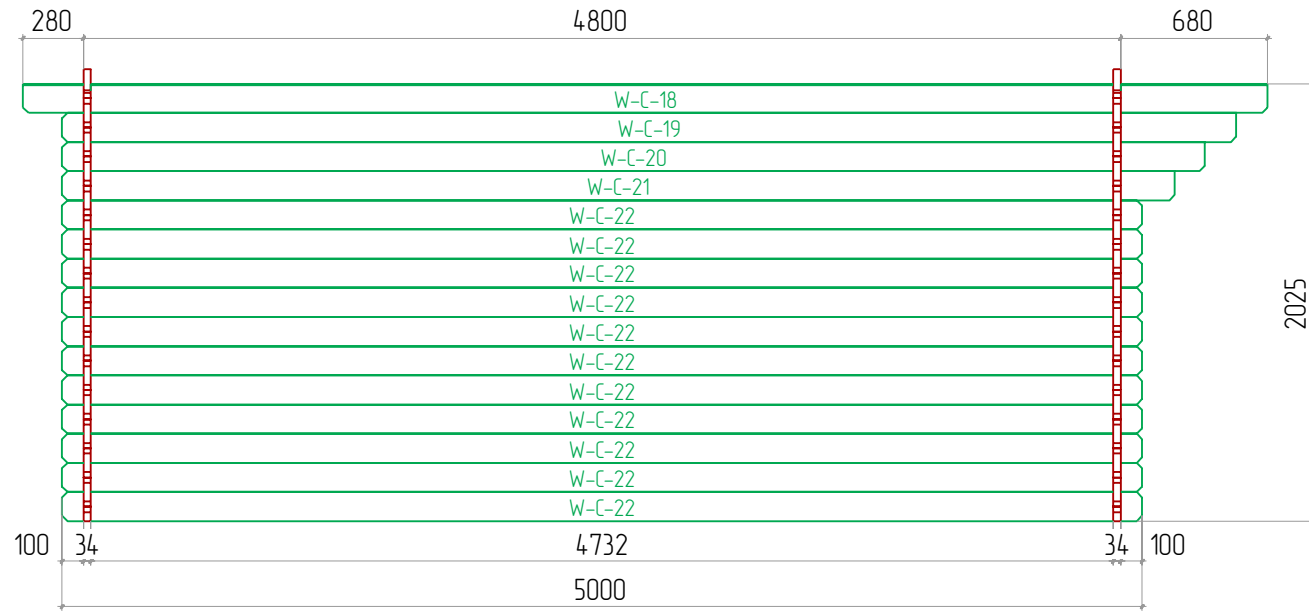


W-D

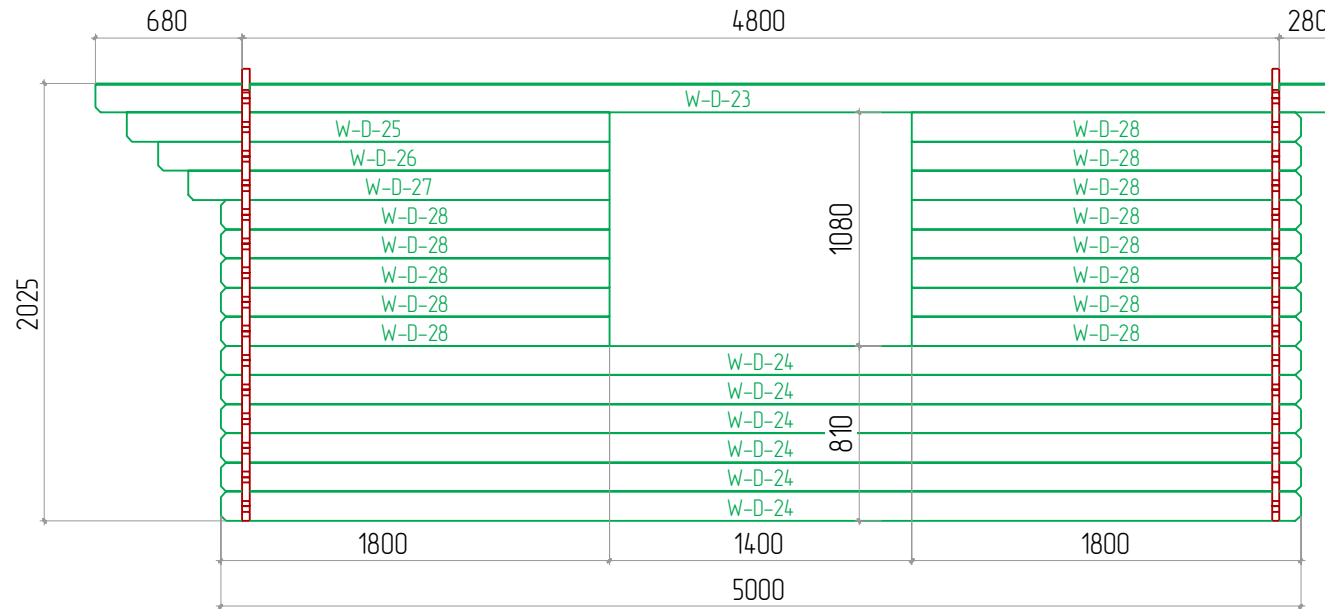



STAGE 3

Lillian 34 5X5

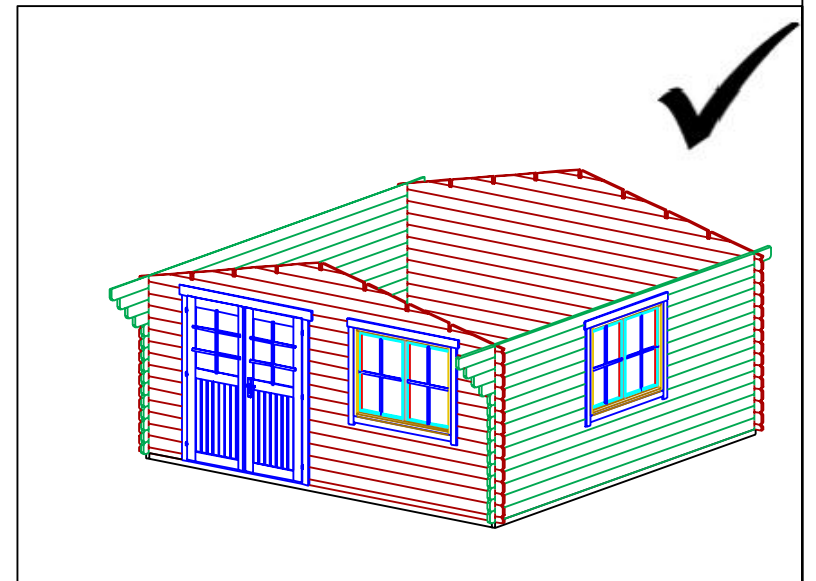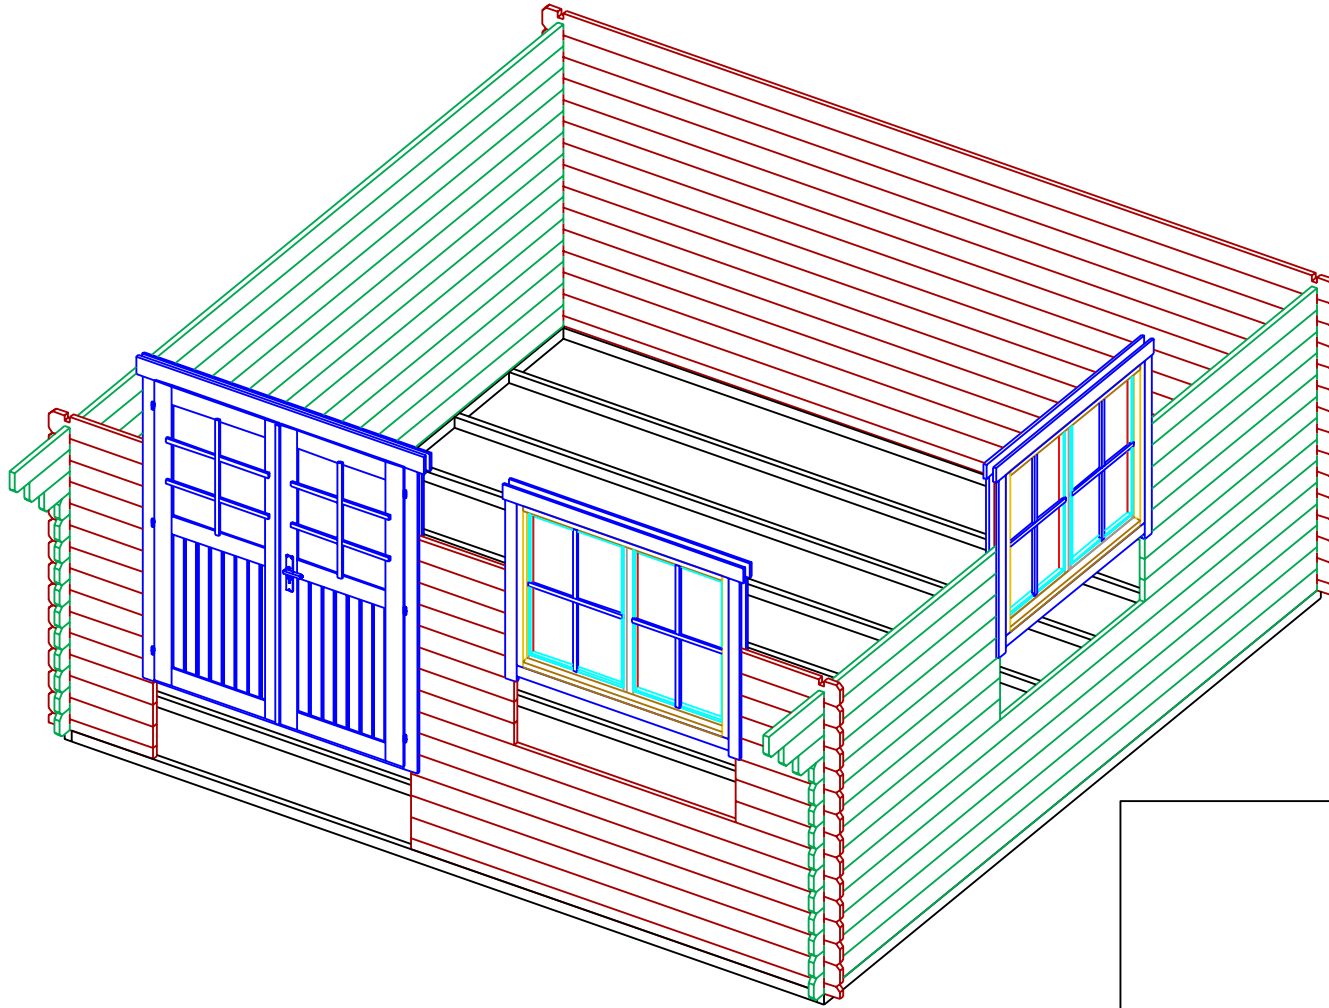


STAGE 4

Lillian 34 5X5

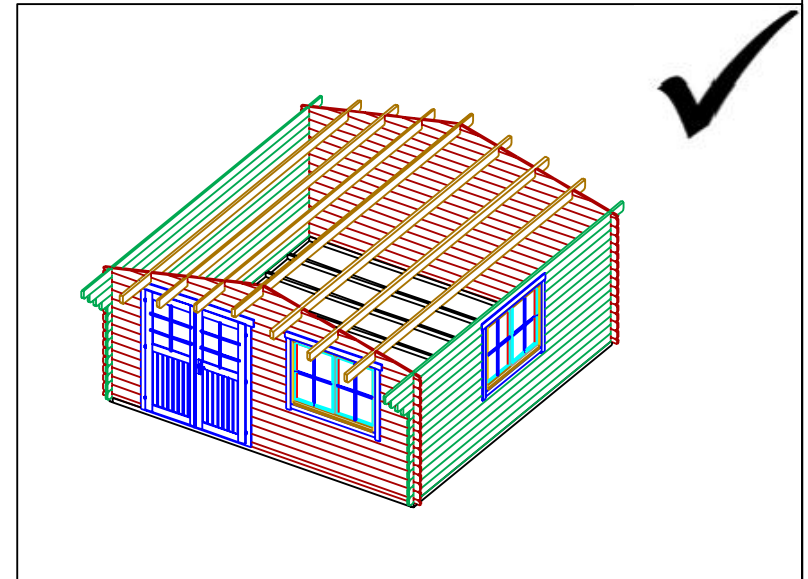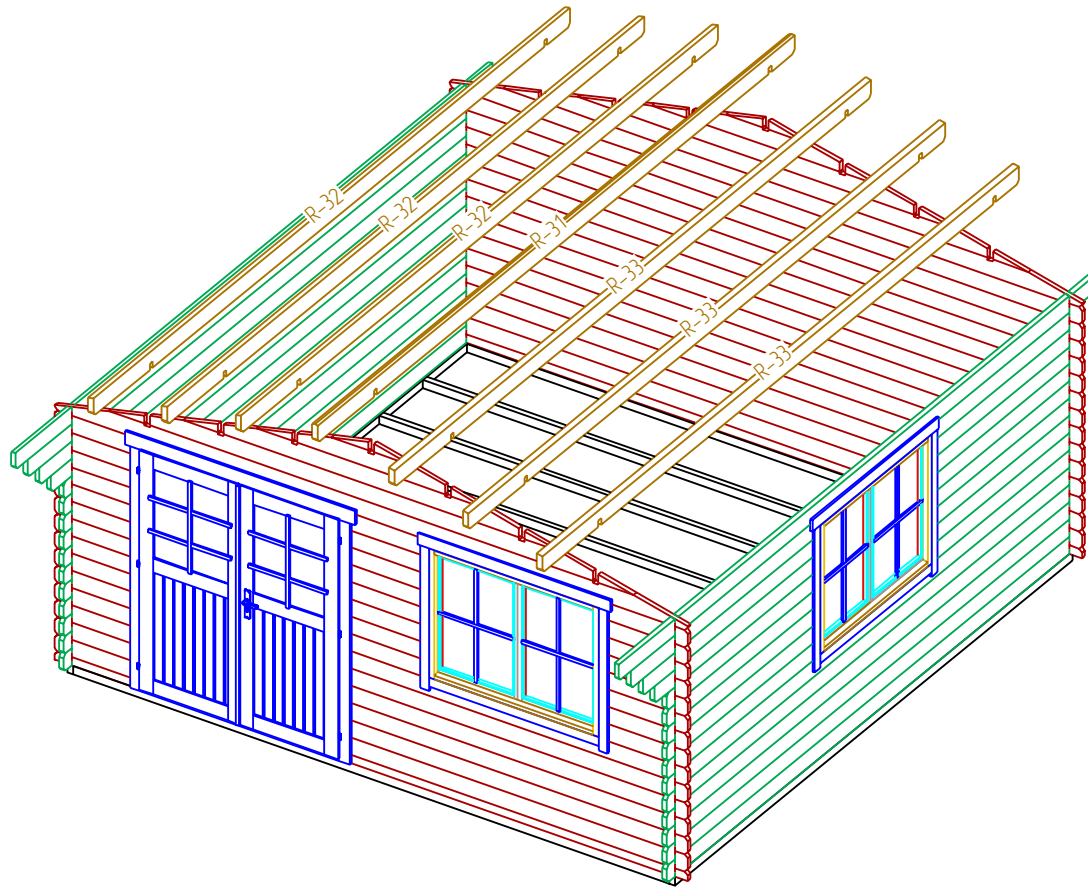



STAGE 5

Lillian 34 5X5

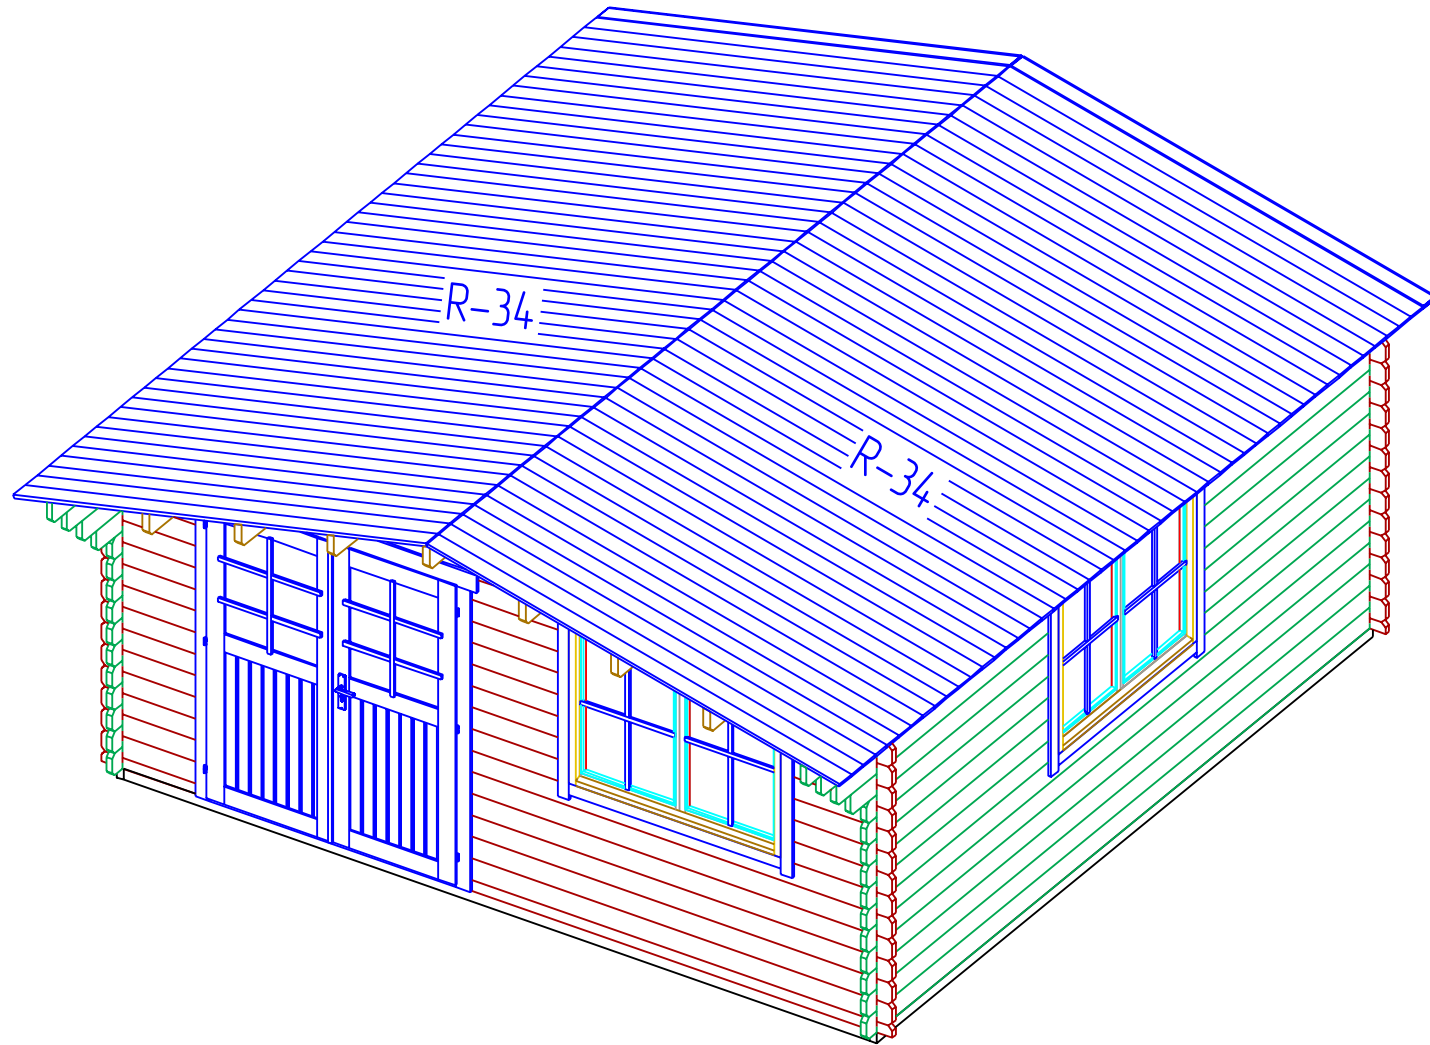


STAGE 6

Lillian 34 5X5

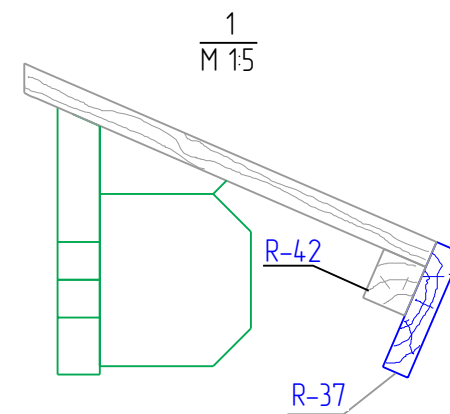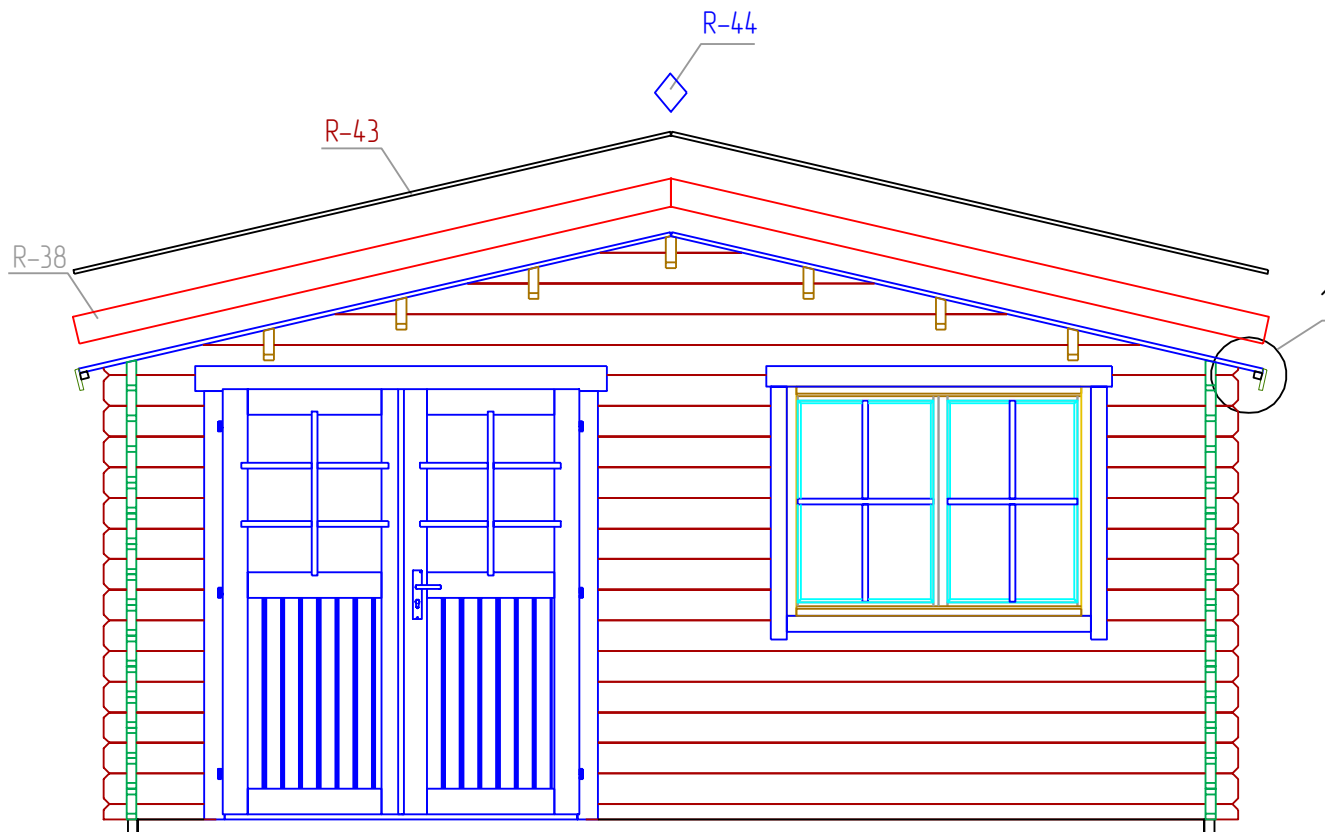


STAGE 6

Lillian 34 5X5


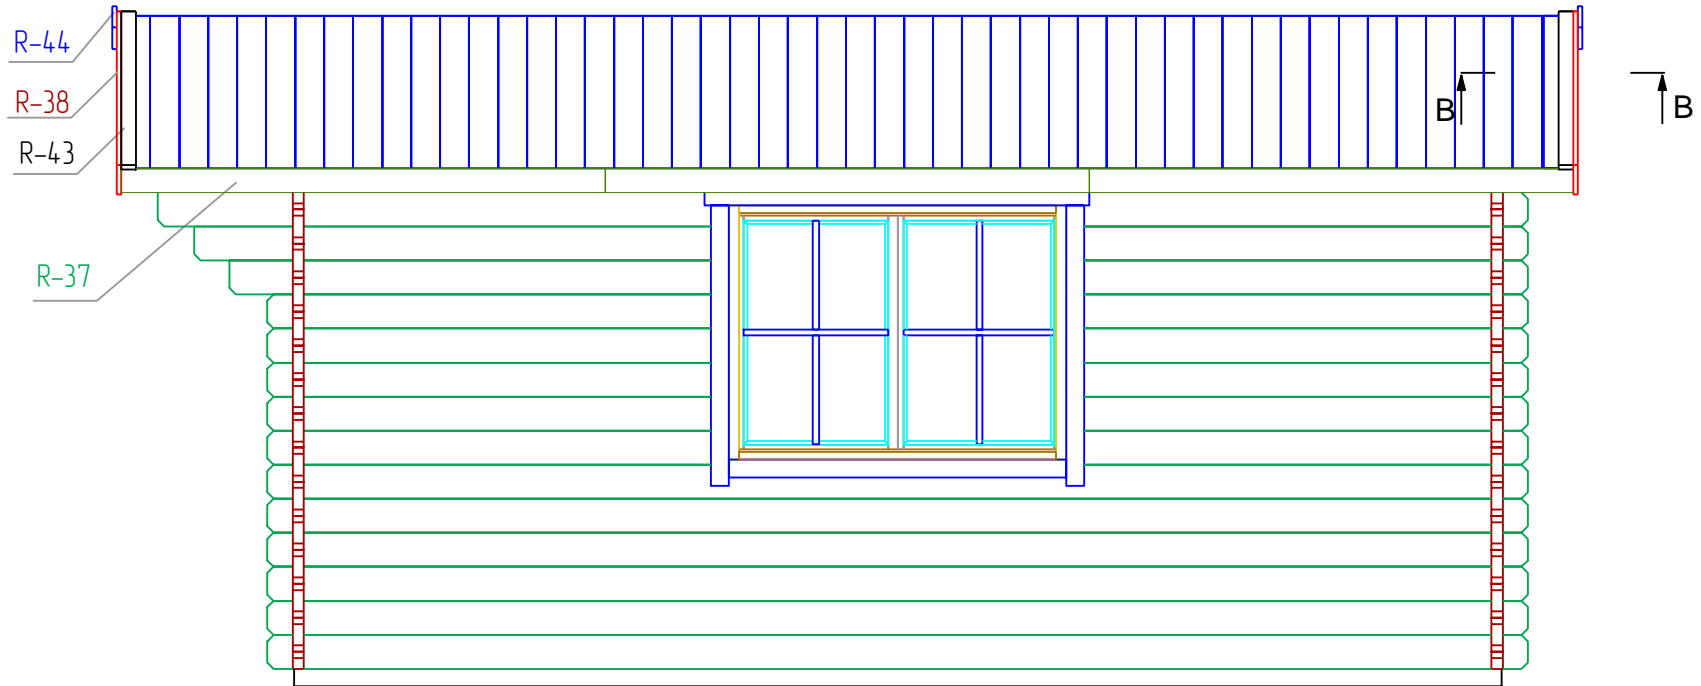


B-B
M 1:5

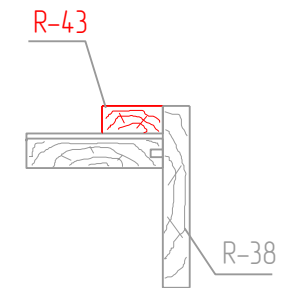


STAGE 7

Lillian 34 5X5

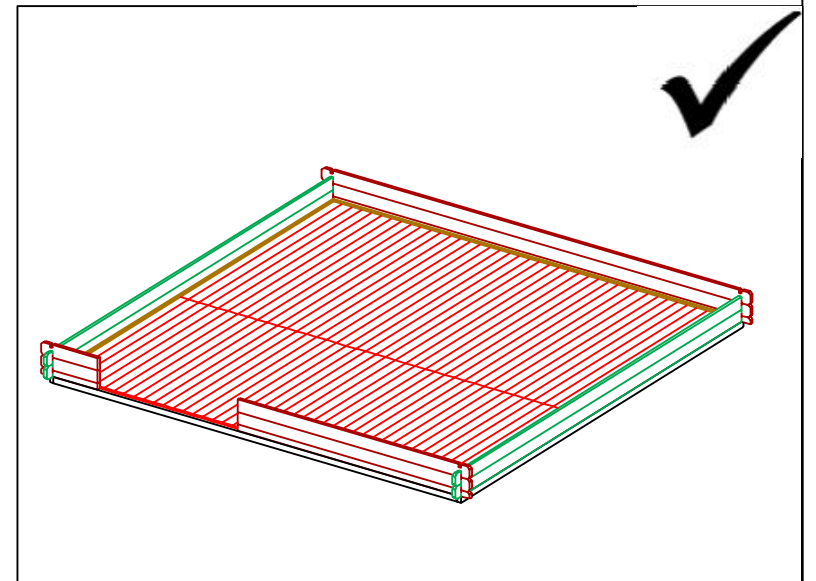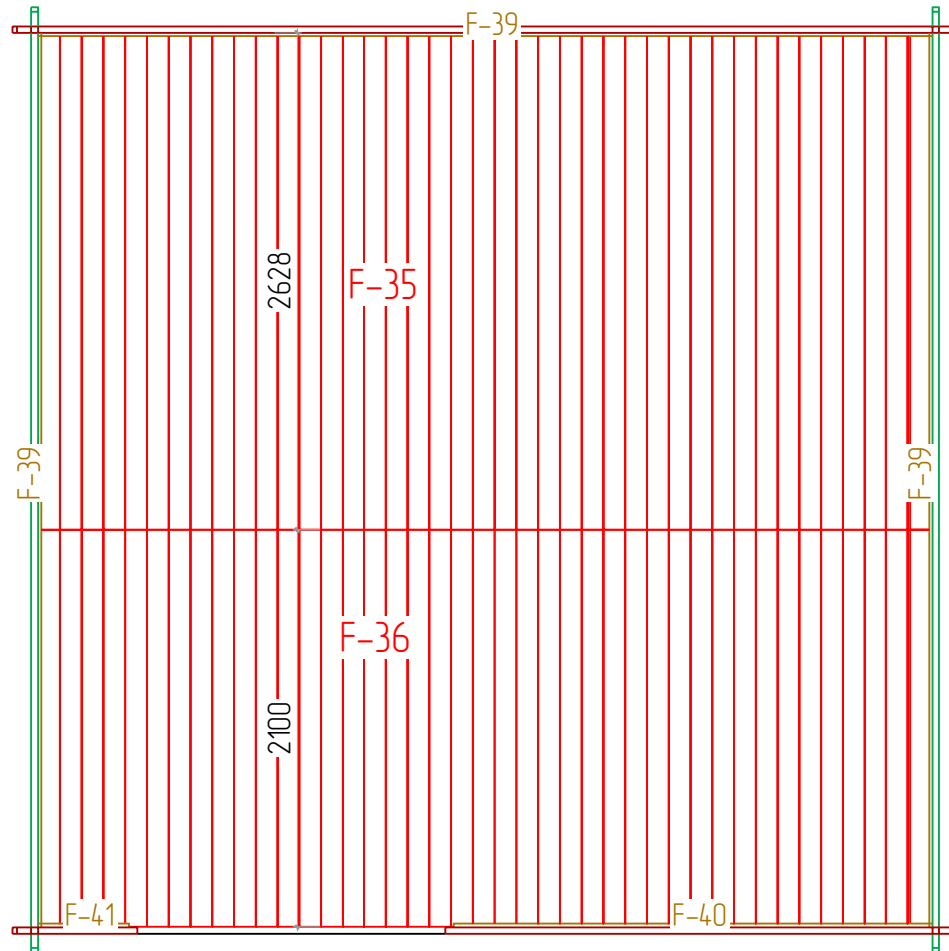


STAGE 8

Lillian 34 5X5

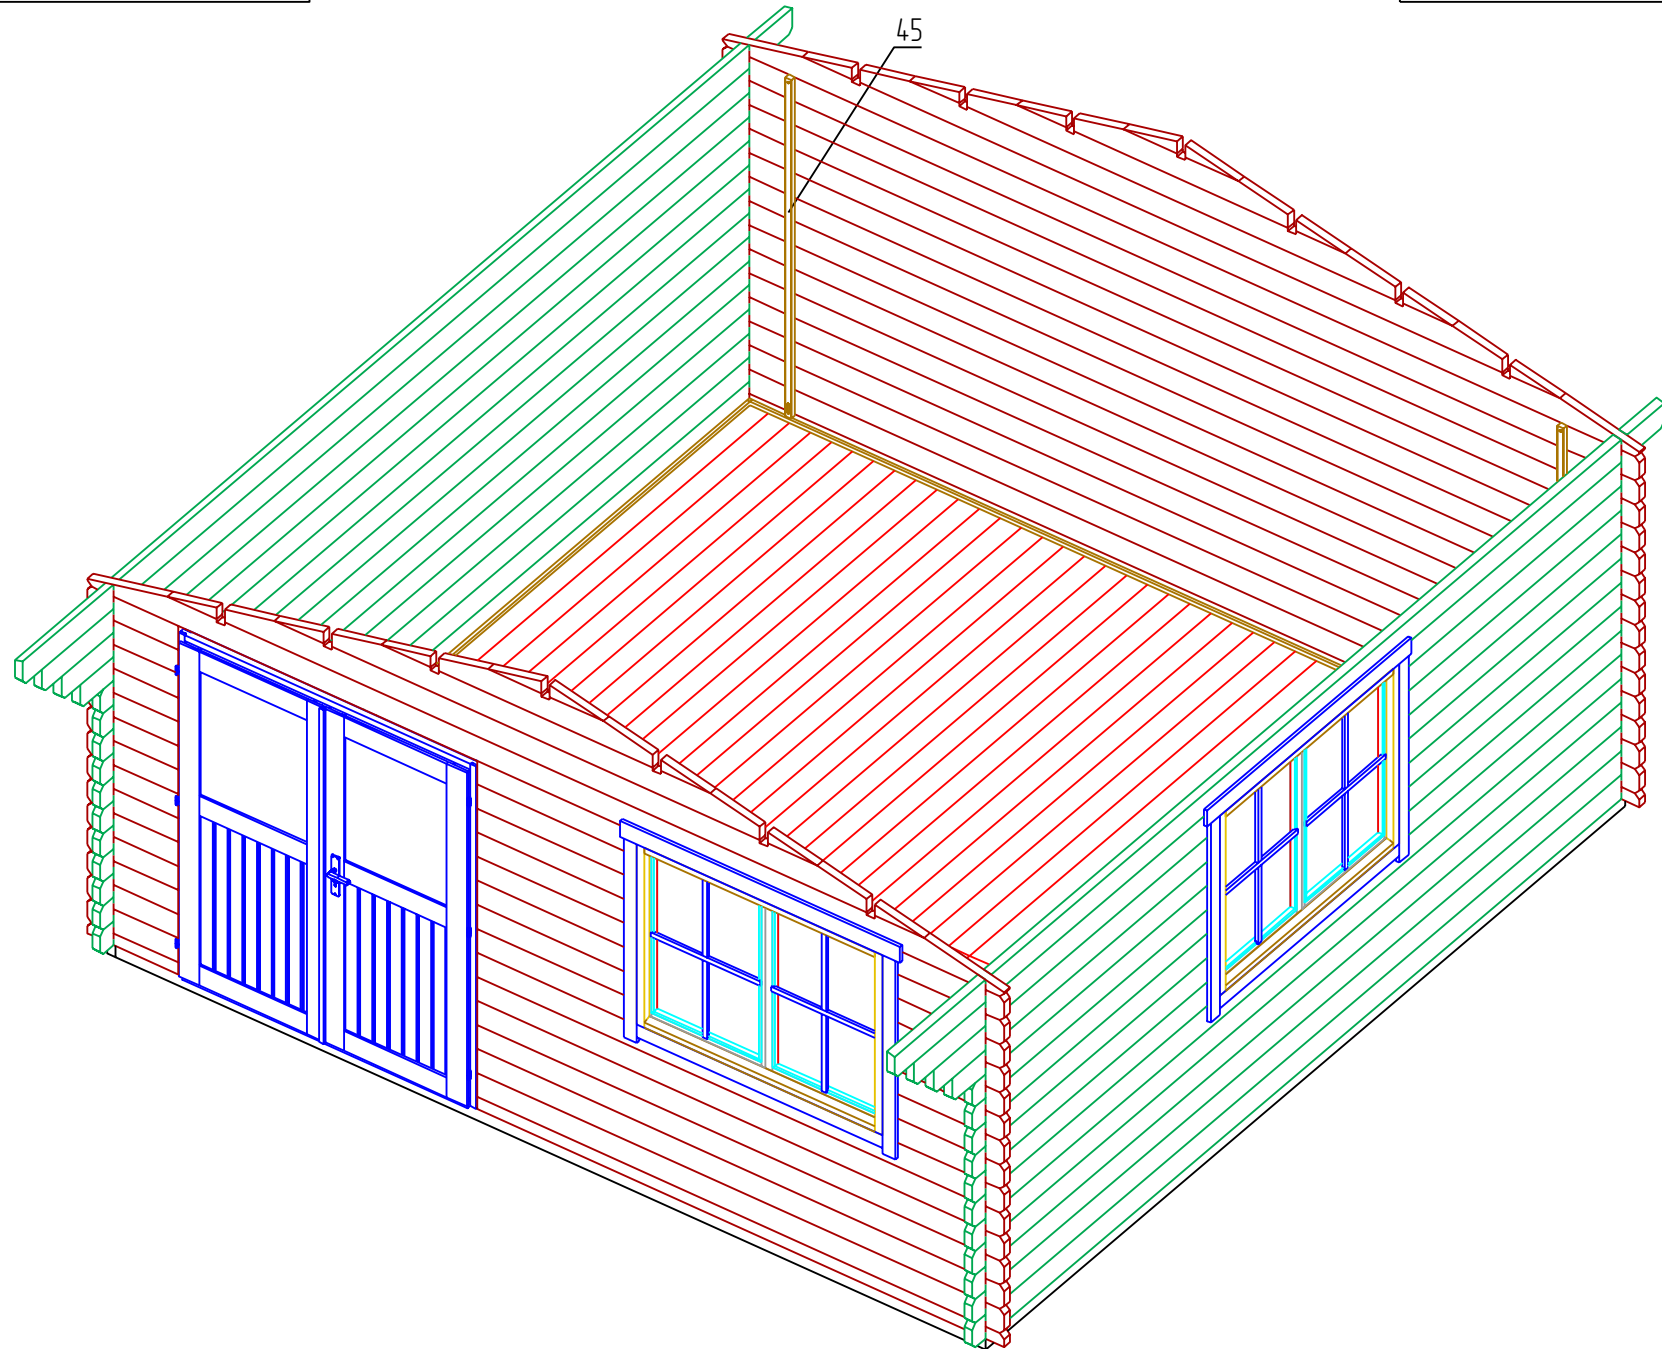


STAGE 1

F
NR: 29
PSC: 2
B/H: 44mm/68mm
L: 4800mm

 

F
NR: 30
PSC: 11
B/H: 44mm/68mm
L: 4712mm

 


STAGE 2

W
NR: A 1
PSC: 1
B/H: 34mm/68mm
L: 2710mm




W
NR: A 2
PSC: 1
B/H: 34mm/68mm
L: 660mm

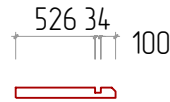

W
NR: A 7
PSC: 6
B/H: 34mm/135mm
L: 2710mm



W
NR: A 9
PSC: 22
B/H: 34mm/135mm
L: 660mm

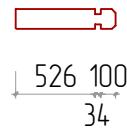

W
NR: A 10
PSC: 8
B/H: 34mm/135mm
L: 650mm




W
NR: B 11
PSC: 1
B/H: 34mm/68mm
L: 5000mm



W
NR: B 13
PSC: 15
B/H: 34mm/135mm
L: 5000mm



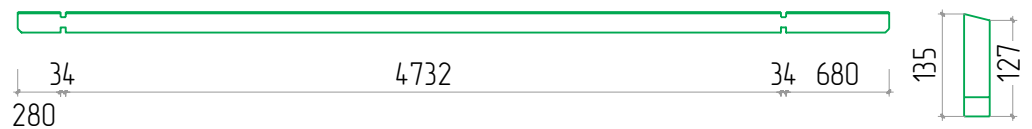



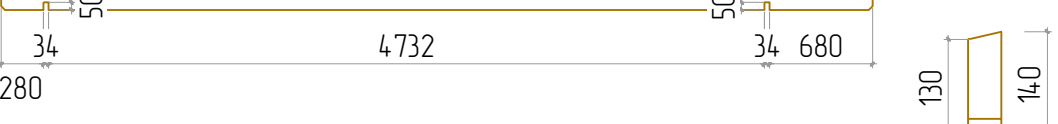



W
NR: C 18
PSC: 1
B/H: 34mm/135mm
L: 5760mm








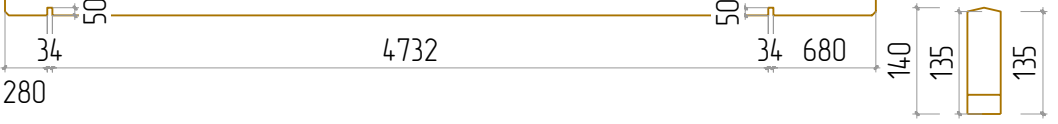

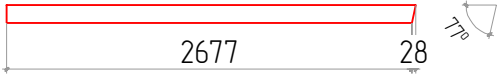
Lillian 34 5X5

<p>W NR: C 19 PSC: 1 B/H: 34mm/135mm L: 5435mm</p>	
<p>W NR: C 20 PSC: 1 B/H: 34mm/135mm L: 5290mm</p>	
<p>W NR: C 21 PSC: 1 B/H: 34mm/135mm L: 5150mm</p>	
<p>W NR: C 22 PSC: 11 B/H: 34mm/135mm L: 5000mm</p>	
<p>W NR: D 23 PSC: 1 B/H: 34mm/135mm L: 5760mm</p>	
<p>W NR: D 24 PSC: 6 B/H: 34mm/135mm L: 5000mm</p>	
<p>W NR: D 25 PSC: 1 B/H: 34mm/135mm L: 2235mm</p>	
<p>W NR: D 26 PSC: 1 B/H: 34mm/135mm L: 2090mm</p>	
<p>W NR: D 27 PSC: 1 B/H: 34mm/135mm L: 1950mm</p>	
<p>W NR: D 28 PSC: 13 B/H: 34mm/135mm L: 1800mm</p>	

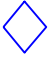Lillian 34 5X5

<p>W NR: A PSC: 1</p>	
<p>W NR: B PSC: 1</p>	
<h2>STAGE 3</h2>	
<p>Door PSC: 1 B/H: 1630mm/1958mm</p>	
<p>Window PSC: 2 B/H: 1400mm/1080mm</p>	
<h2>STAGE 4</h2>	
<p>R NR: 31 PSC: 1 B/H: 44mm/140mm L: 5760mm</p>	
<p>R NR: 32 PSC: 3 B/H: 44mm/140mm L: 5760mm</p>	
<p>R NR: 33 PSC: 3 B/H: 44mm/140mm L: 5760mm</p>	
<h2>STAGE 5</h2>	
<p>R NR: 34 PSC: 103 B/H: 20mm/115mm L: 2675mm</p>	
<h2>STAGE 6</h2>	
<p>R NR: 37 PSC: 6 B/H: 18mm/95mm L: 1920mm</p>	
<p>R NR: 38 PSC: 4 B/H: 18mm/120mm L: 2705mm</p>	

<p>R NR: 42 PSC: 4 B/H: 28mm/34mm L: 2880mm</p>	
<p>R NR: 43 PSC: 4 B/H: 18mm/58mm L: 2699mm</p>	
<p>R NR: 44 PSC: 2 B/H: 18mm/120mm L: 120mm</p>	
<p>STAGE 7</p>	
<p>F NR: 36 PSC: 43 B/H: 20mm/115mm L: 2628mm</p>	
<p>F NR: 35 PSC: 43 B/H: 20mm/115mm L: 2100mm</p>	
<p>F NR: 40 PSC: 1 B/H: 18mm/20mm L: 2533mm</p>	
<p>F NR: 41 PSC: 1 B/H: 18mm/20mm L: 483mm</p>	
<p>F NR: 39 PSC: 3 B/H: 18mm/20mm L: 4732mm</p>	
<p>STAGE 8</p>	
<p>NR: 45 PSC: 4 B/H: 28mm/34mm L: 1900mm</p>	