


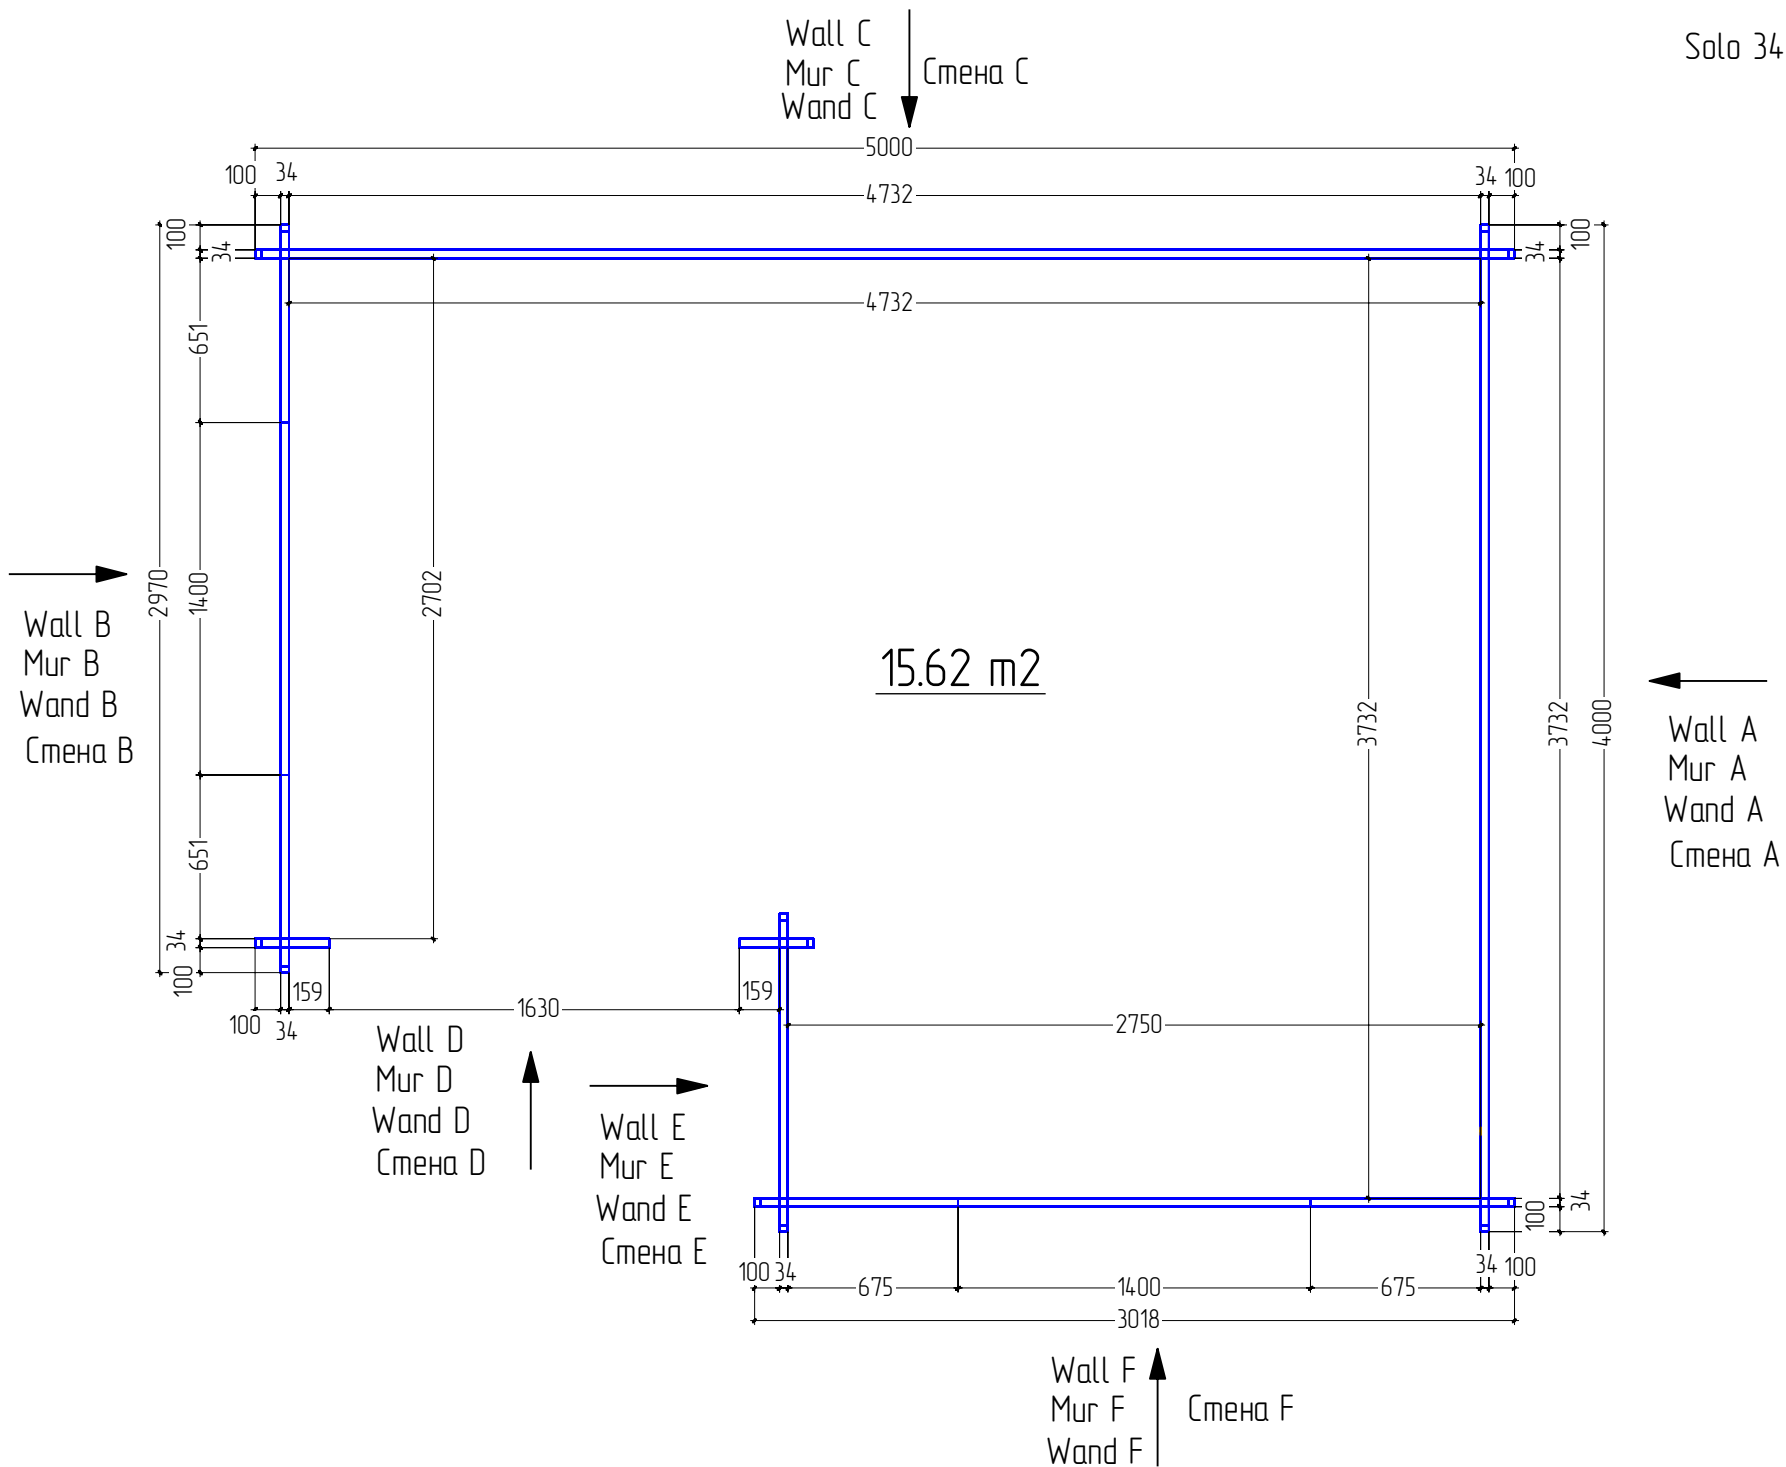
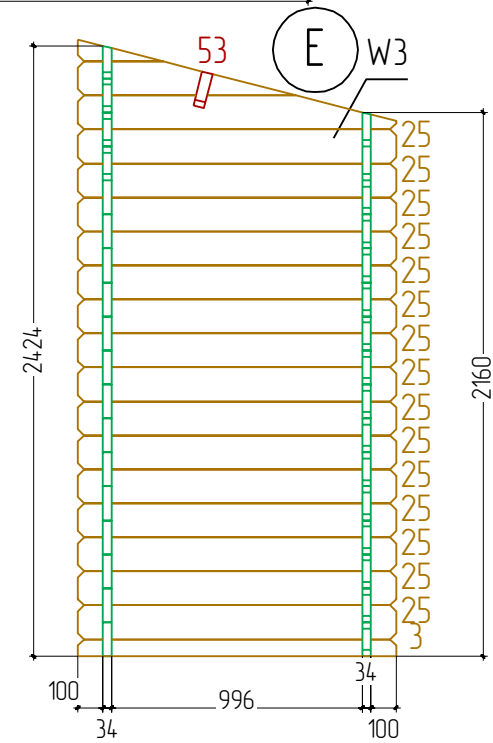



Solo 34 5x5

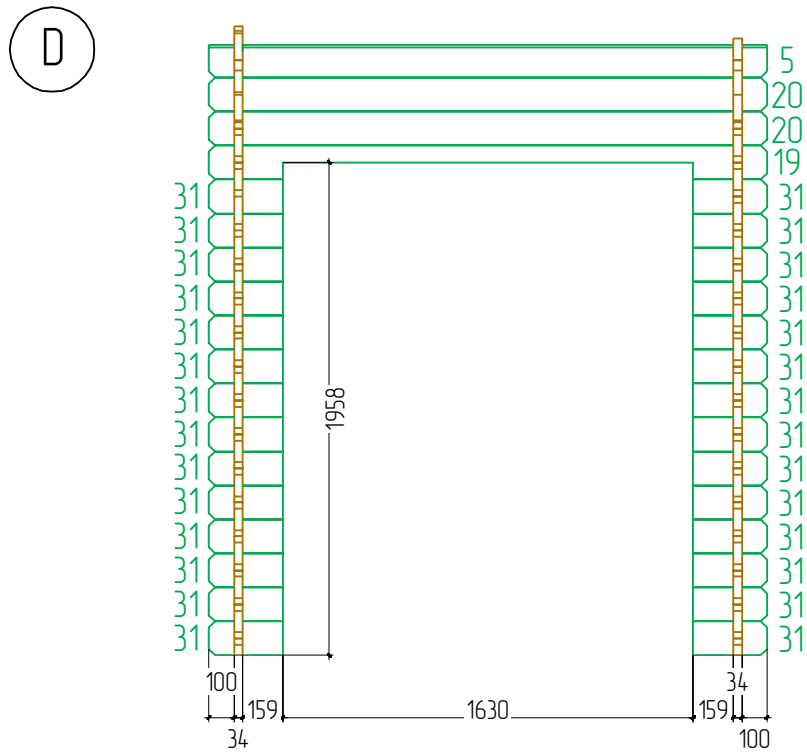

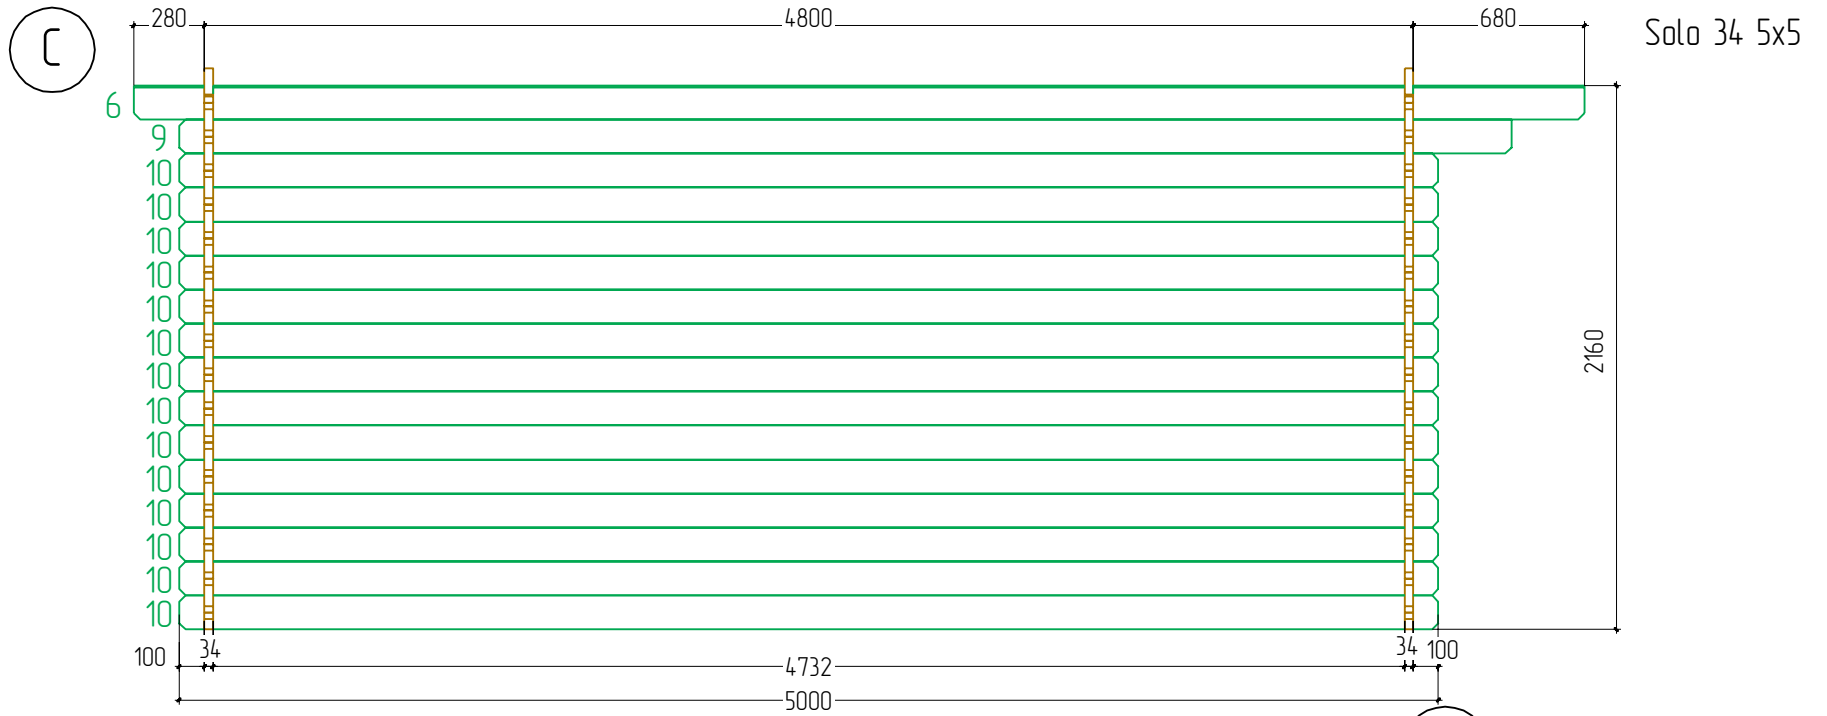




F

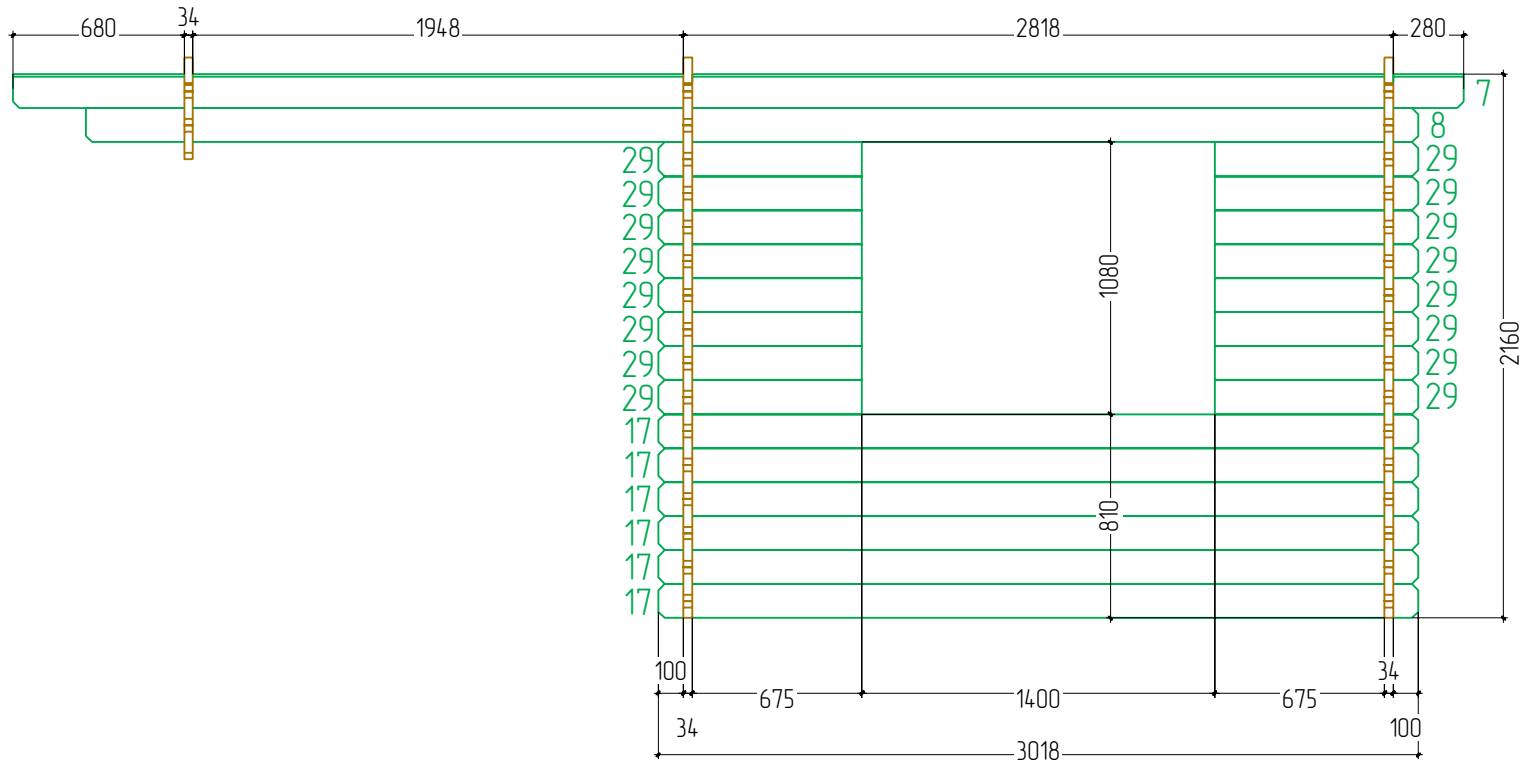


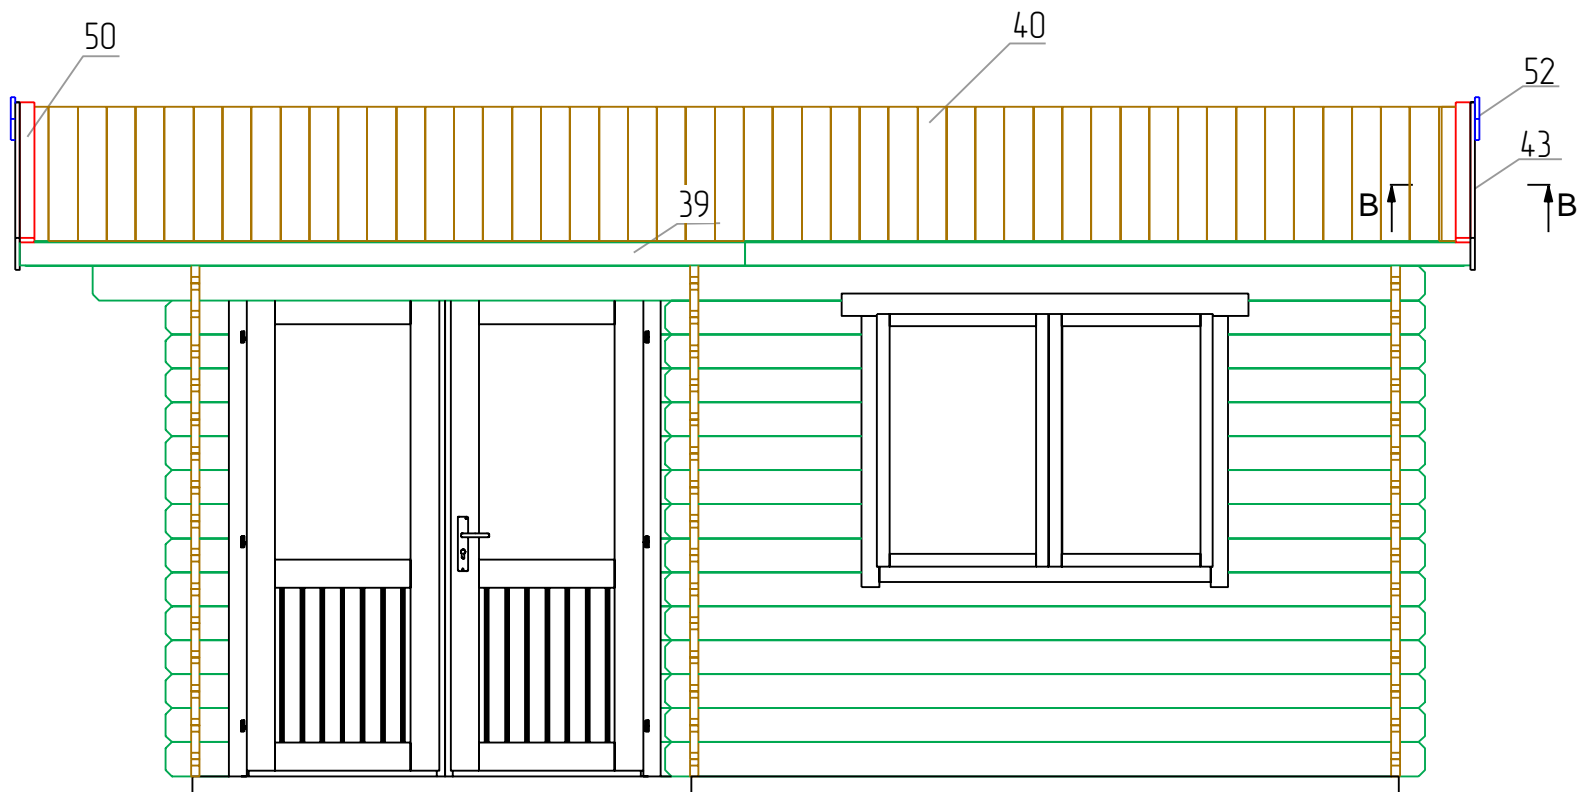


B-B
M 1:5













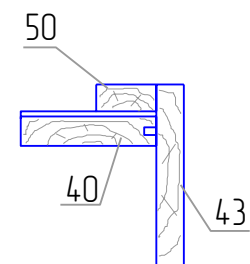


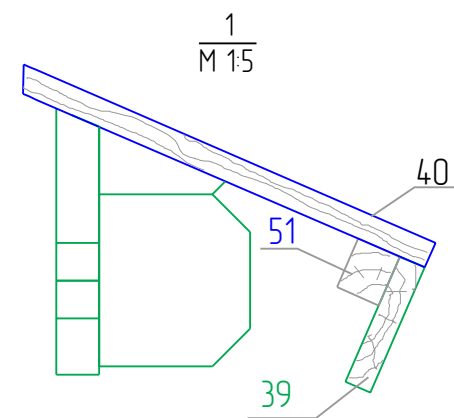
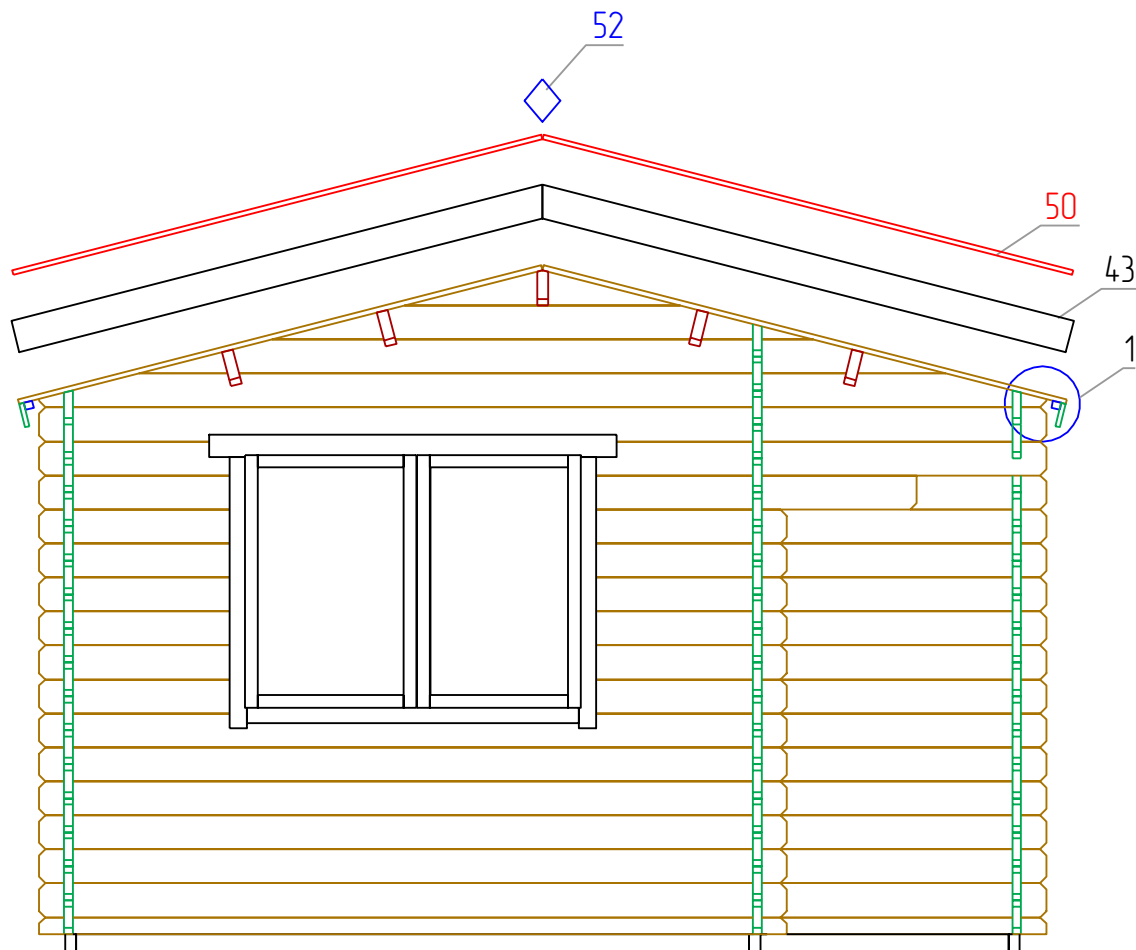


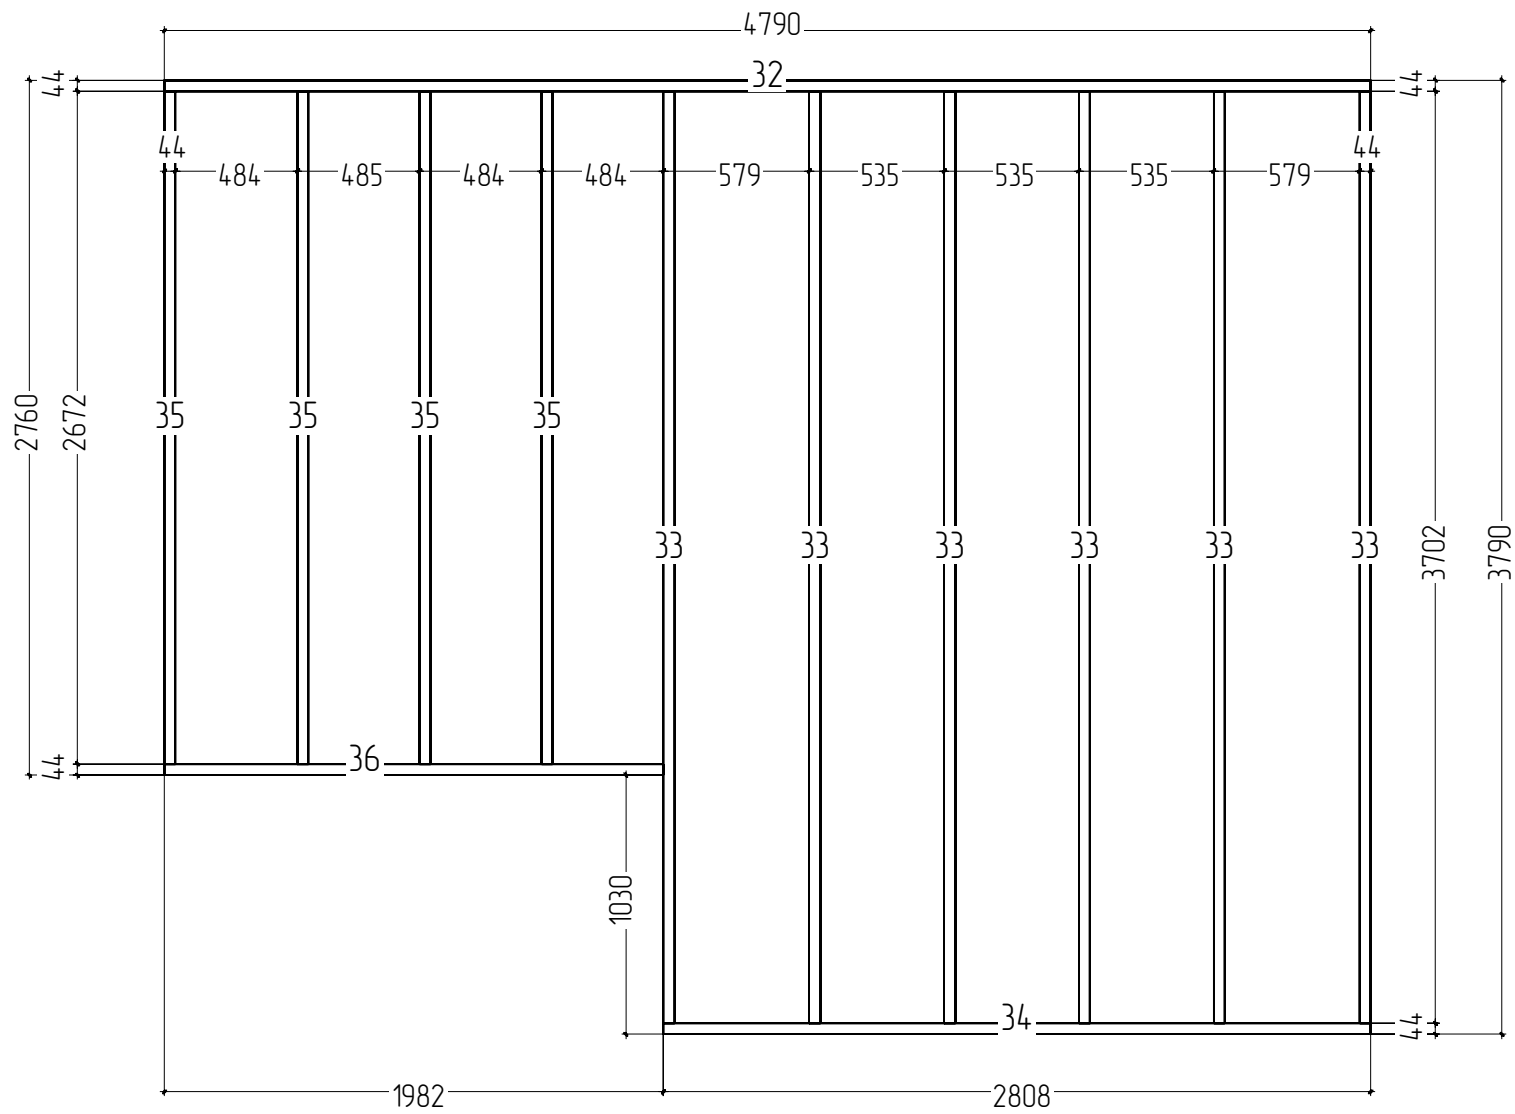

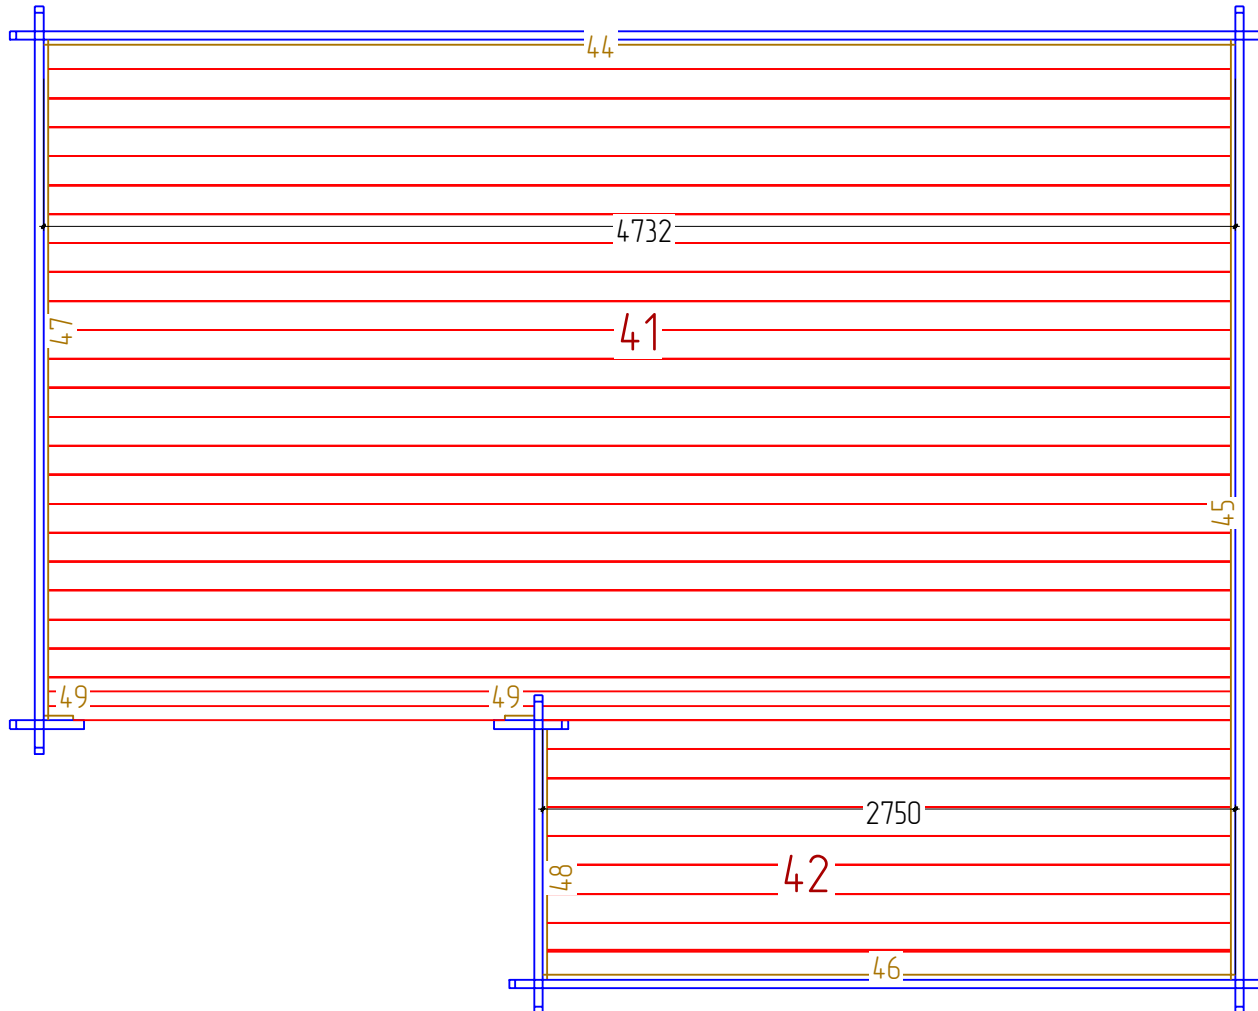
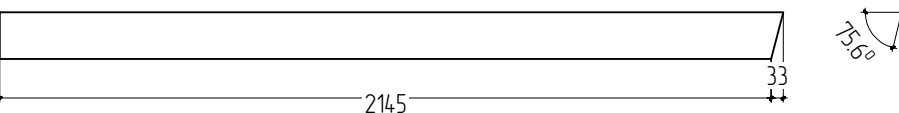




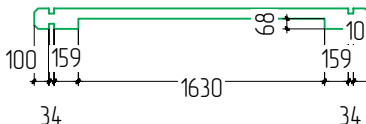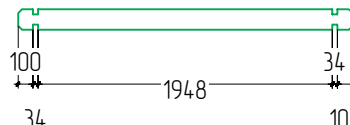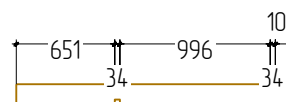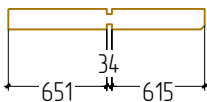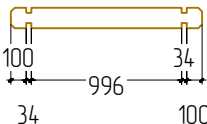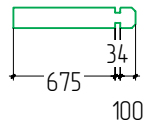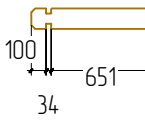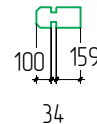     

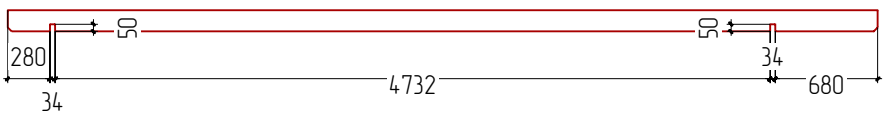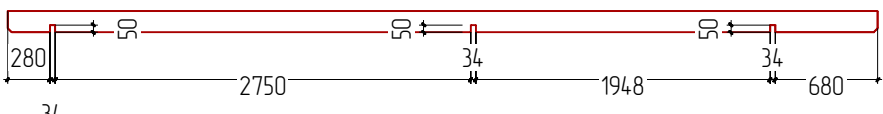





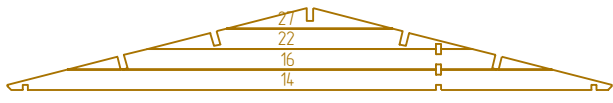





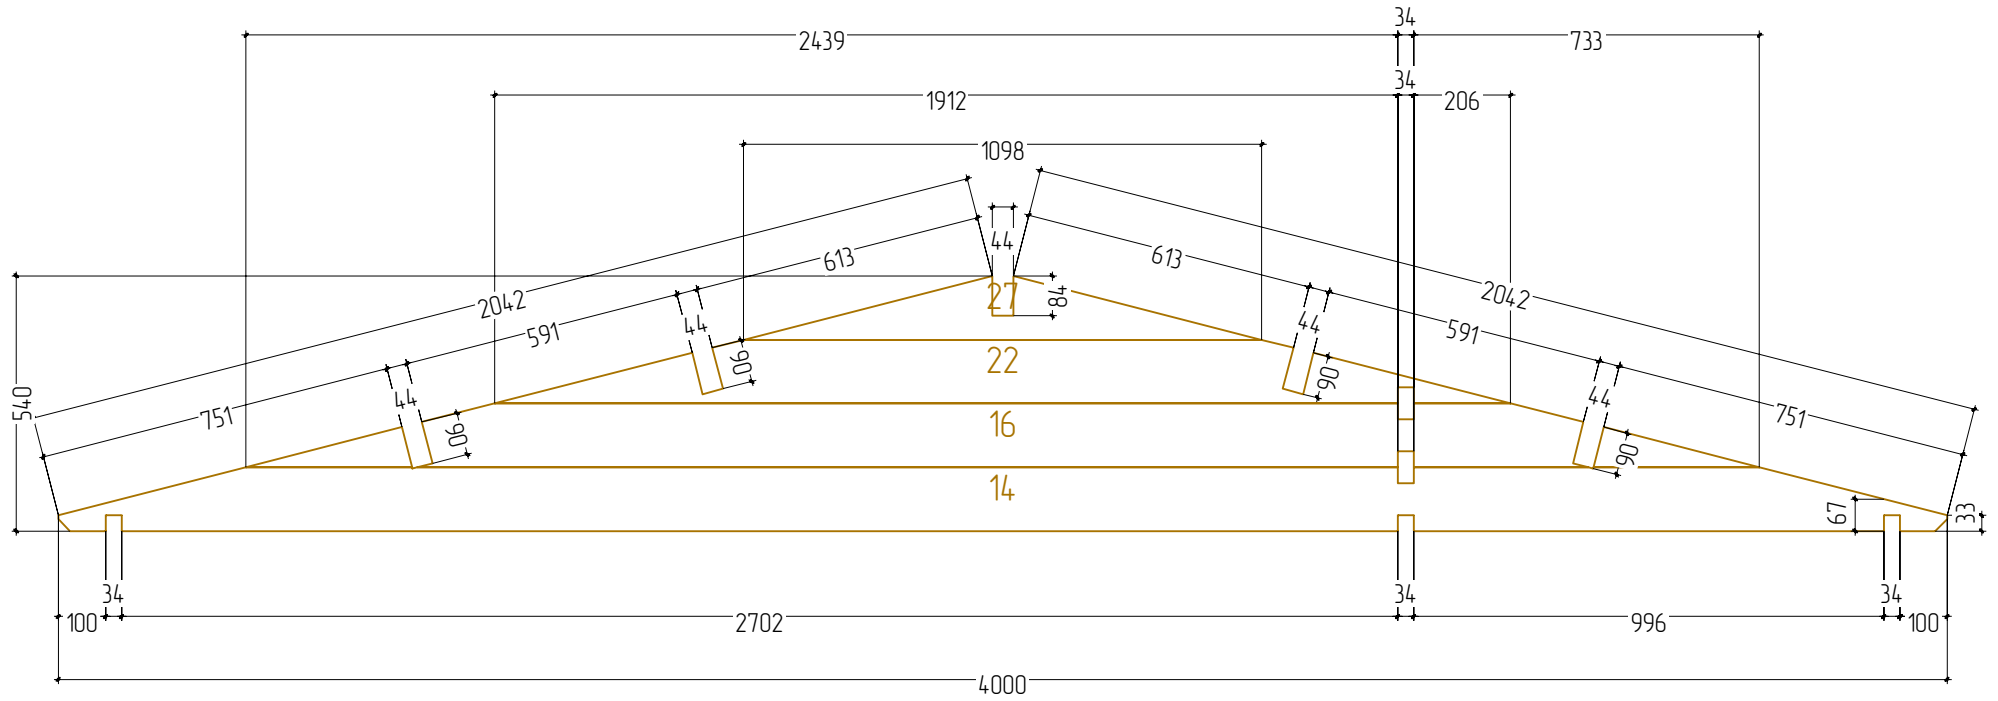
Nº	Solo 34 5x5	St.	Schnittl	Lange
1		1	34x67.5	4000mm
2		1	34x67.5	2970mm
3		1	34x67.5	1264mm
5		1	34x129	2216mm
6		1	34x135	5760mm
7		1	34x135	5760mm
8		1	34x135	5290mm
9		1	34x135	5290mm
10		14+1	34x135	5000mm
11		15	34x135	4000mm
13		1	34x135	4000mm
17		6	34x135	3018mm
18		6	34x135	2970mm

Nº	Solo 34 5x5	St.	Schnitt	Länge
19		1	34x135	2216mm
20		2	34x135	2216mm
23		1	34x135	1815mm
24		1	34x135	1300mm
25		15	34x135	1264mm
29		16	34x135	809mm
30		14	34x135	785mm
31		28	34x135	293mm
32	Foundation Fundament Solive 	1	44x68	4790mm
33	Foundation Fundament Solive 	6	44x68	3702mm
34	Foundation Fundament Solive 	1	44x68	2808mm
35	Foundation Fundament Solive 	4	44x68	2672mm
36	Foundation Fundament Solive 	1	44x68	1982mm

Nº	Solo 34 5x5	St.	Schnittl	Lange
37	Roof beam. Dachbalken. Poutre 	3	44x140	5760mm
53	Roof beam. Dachbalken. Poutre 	1	44x140	5760mm
38	Roof beam. Dachbalken. Poutre 	1	44x140	5760mm
39	Roof side boards Traufenbrett Planche de rive 	4	18x95	2880mm
40	Roof boards. Dachbretter Volige 	102+1	20x115	2168mm
41	Floor boards Fu ssboden Lame de plancher 	24+1	20x115	4728mm
42	Floor boards Fu ssboden Lame de plancher 	9	20x115	2746mm
43	Fascia board Giebelblende Planche de rive facade 	4	18x120	2178mm
44	Floor edge trim Fu bleisten Plinthe plancher 	1	18x20	4732mm
45	Floor edge trim Fu bleisten Plinthe plancher 	1	18x20	3732mm
46	Floor edge trim Fu bleisten Plinthe plancher 	1	18x20	2750mm
47	Floor edge trim Fu bleisten Plinthe plancher 	1	18x20	2702mm
48	Floor edge trim Fu bleisten Plinthe plancher 	1	18x20	996mm

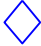Nº	Solo 34 5x5	St.	Schnitt	Lange
49	Floor edge trim Fu bleisten Plinthe plancher 	2	18x20	116mm
50	Roofing felt fillet Giebelabschlussbrett Latte de finition couverture 	4	18x58	2173mm
51	Roof edge reinforcement Traufleisten Tasseau 	4	28x34	2880mm
52	Diamond Raute Diamant 	2	18x120	120mm
W1		1		
W2		1		
W3		1		
	Door Tur La porte 1958 x 1630 mm	1		
	Window Fenetre Fenster 1080 x 1400 mm	2		

Solo 34 5x5
W2



Solo 34 5x5

W3

