



*Mekong XL*  
Art.No. 7012641

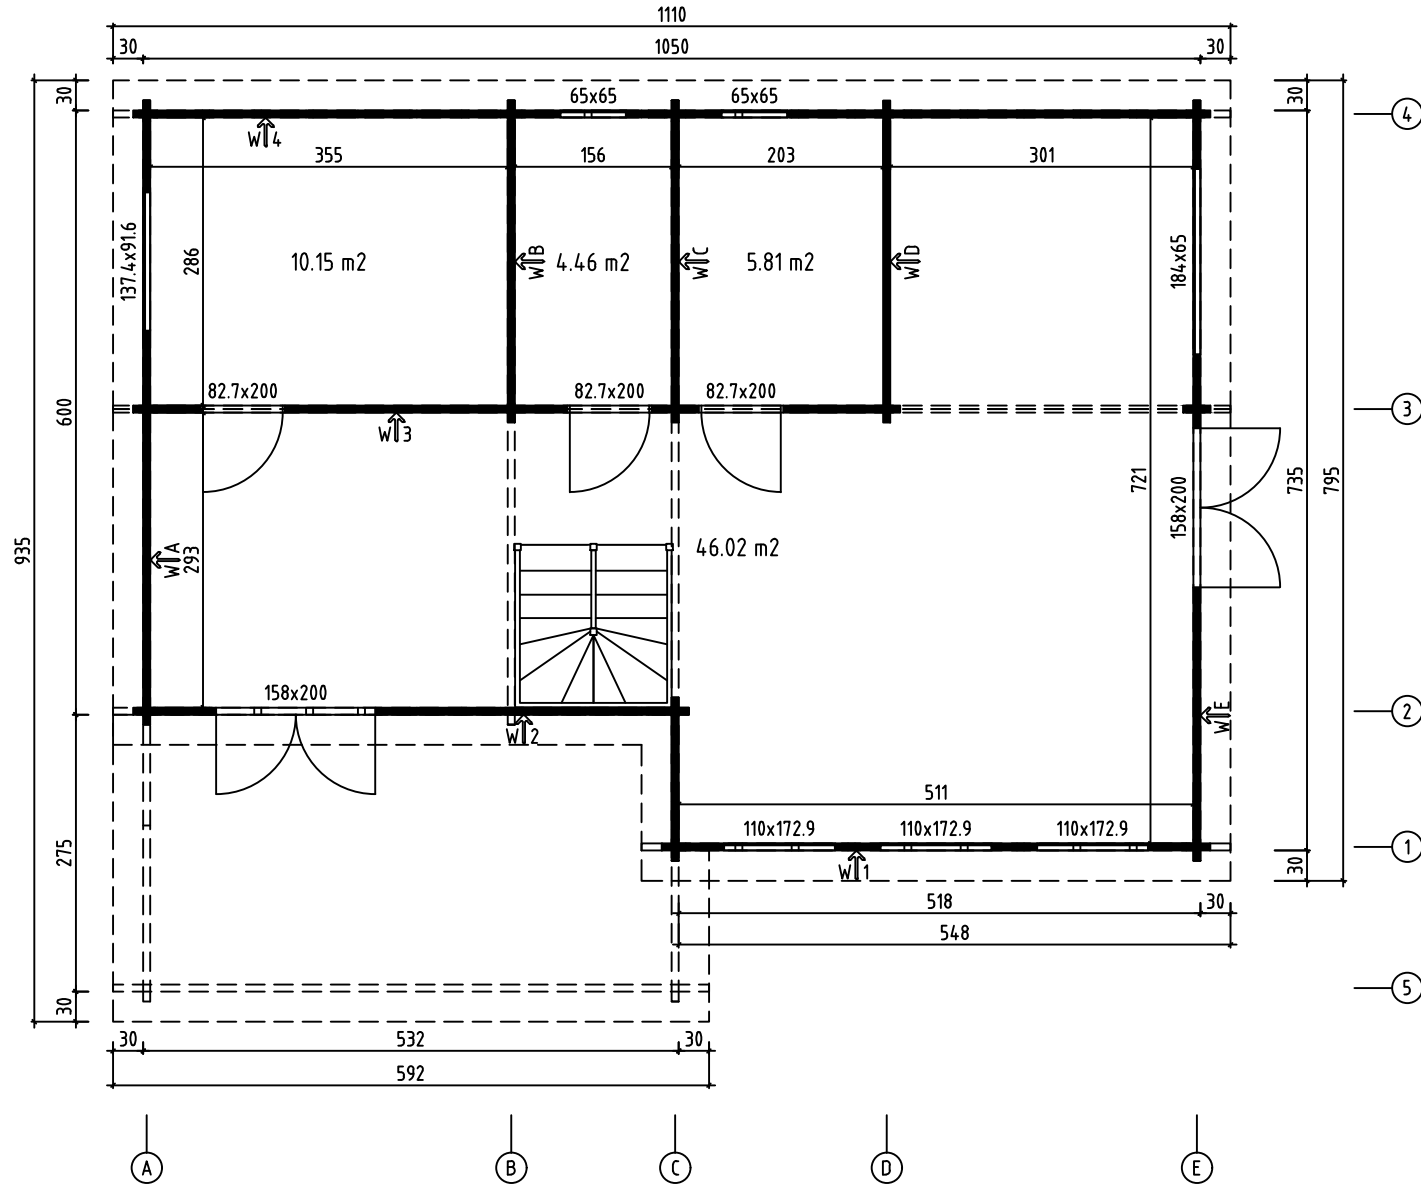


Mekong XL, Art.Nr.7012641  
 Grundplan - Grundplan - Plan de masse -  
 Planimetria - Plattegrond - Põhiplaan




Mekong XL, Art.Nr.7012641  
 Groundplan - Grundplan - Plan de masse -  
 Planimetria - Plattegrond - Põhiplaan

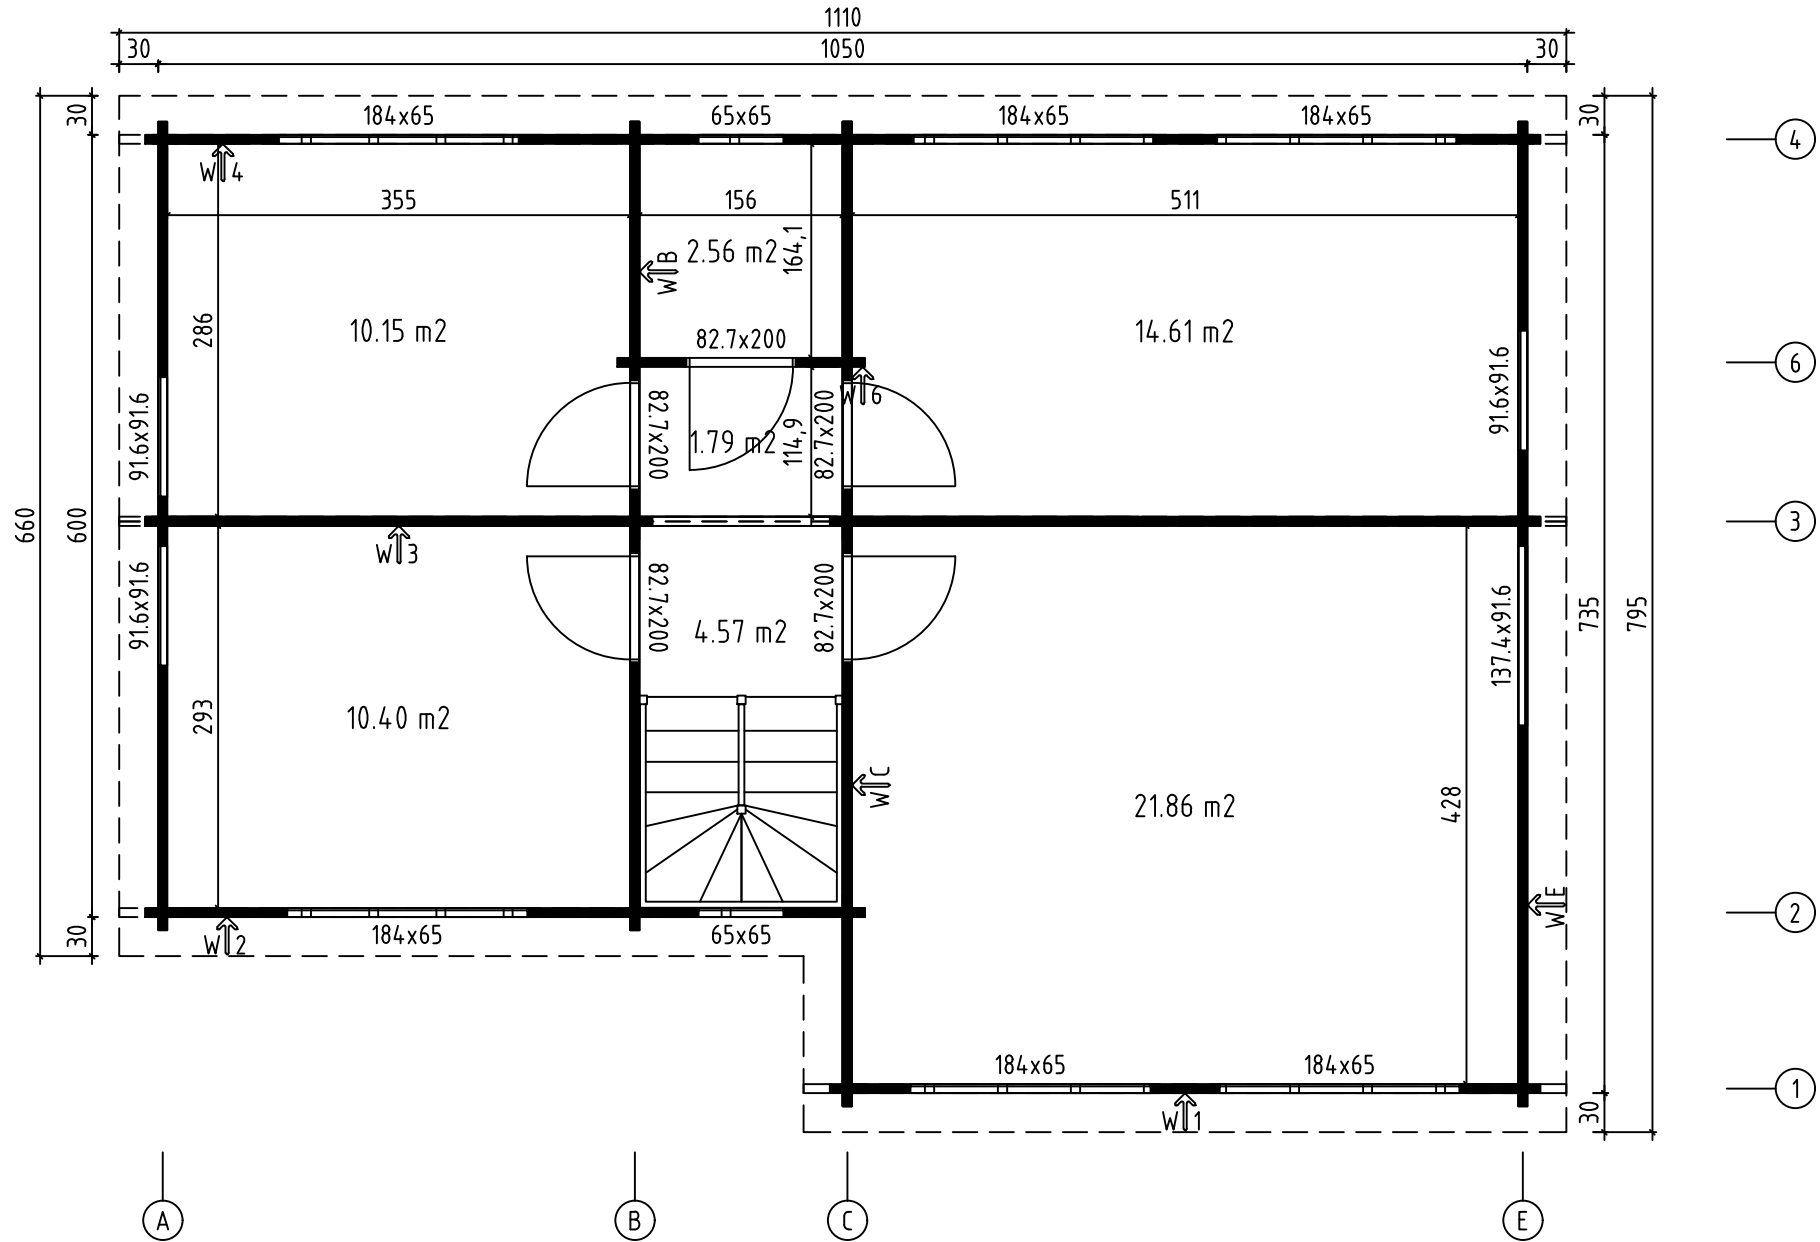


Mekong XL, Art.Nr.7012641  
Foundation - Fundament - Fondation -  
Fondamenta - Fundering - Immutatud alusraam

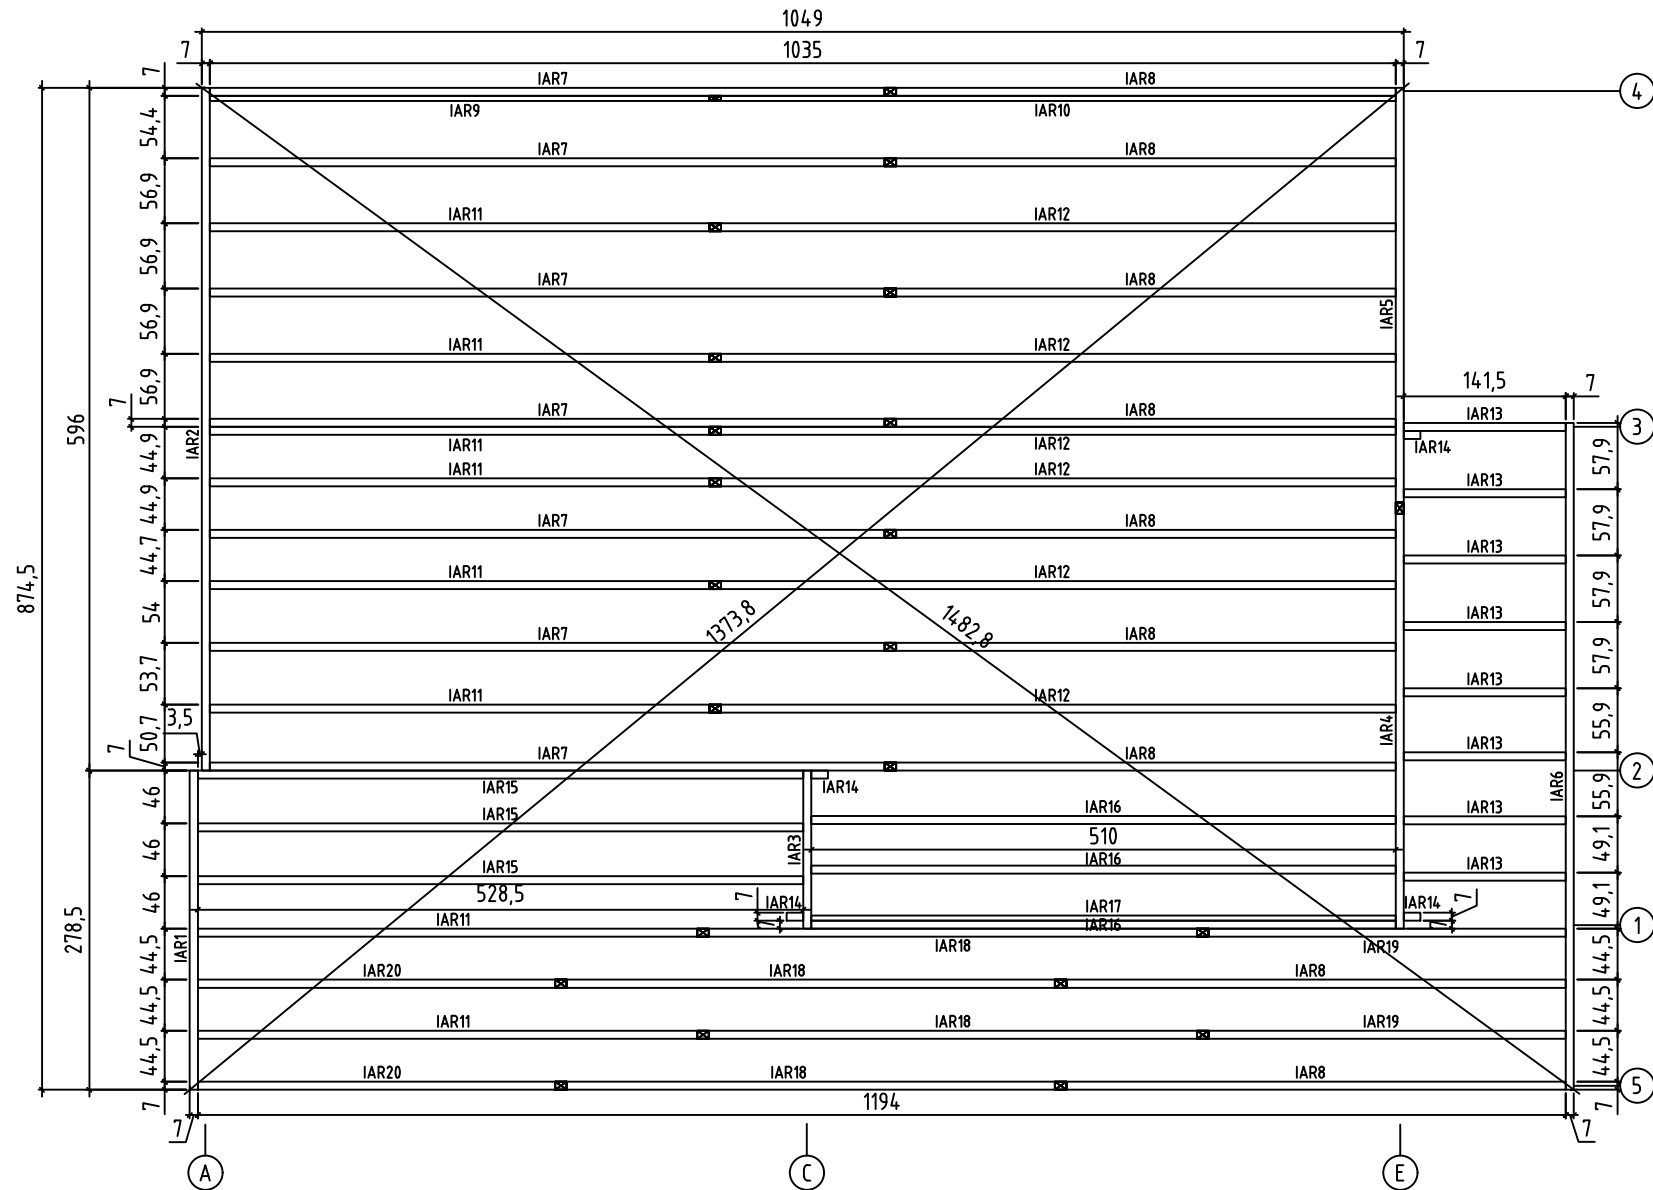

Mekong XL, Art.Nr.7012641  
Floor boards - Fussbodenbretter - Plan pose  
plancher - Pavimento - Vloerhout - Põrandalaudis

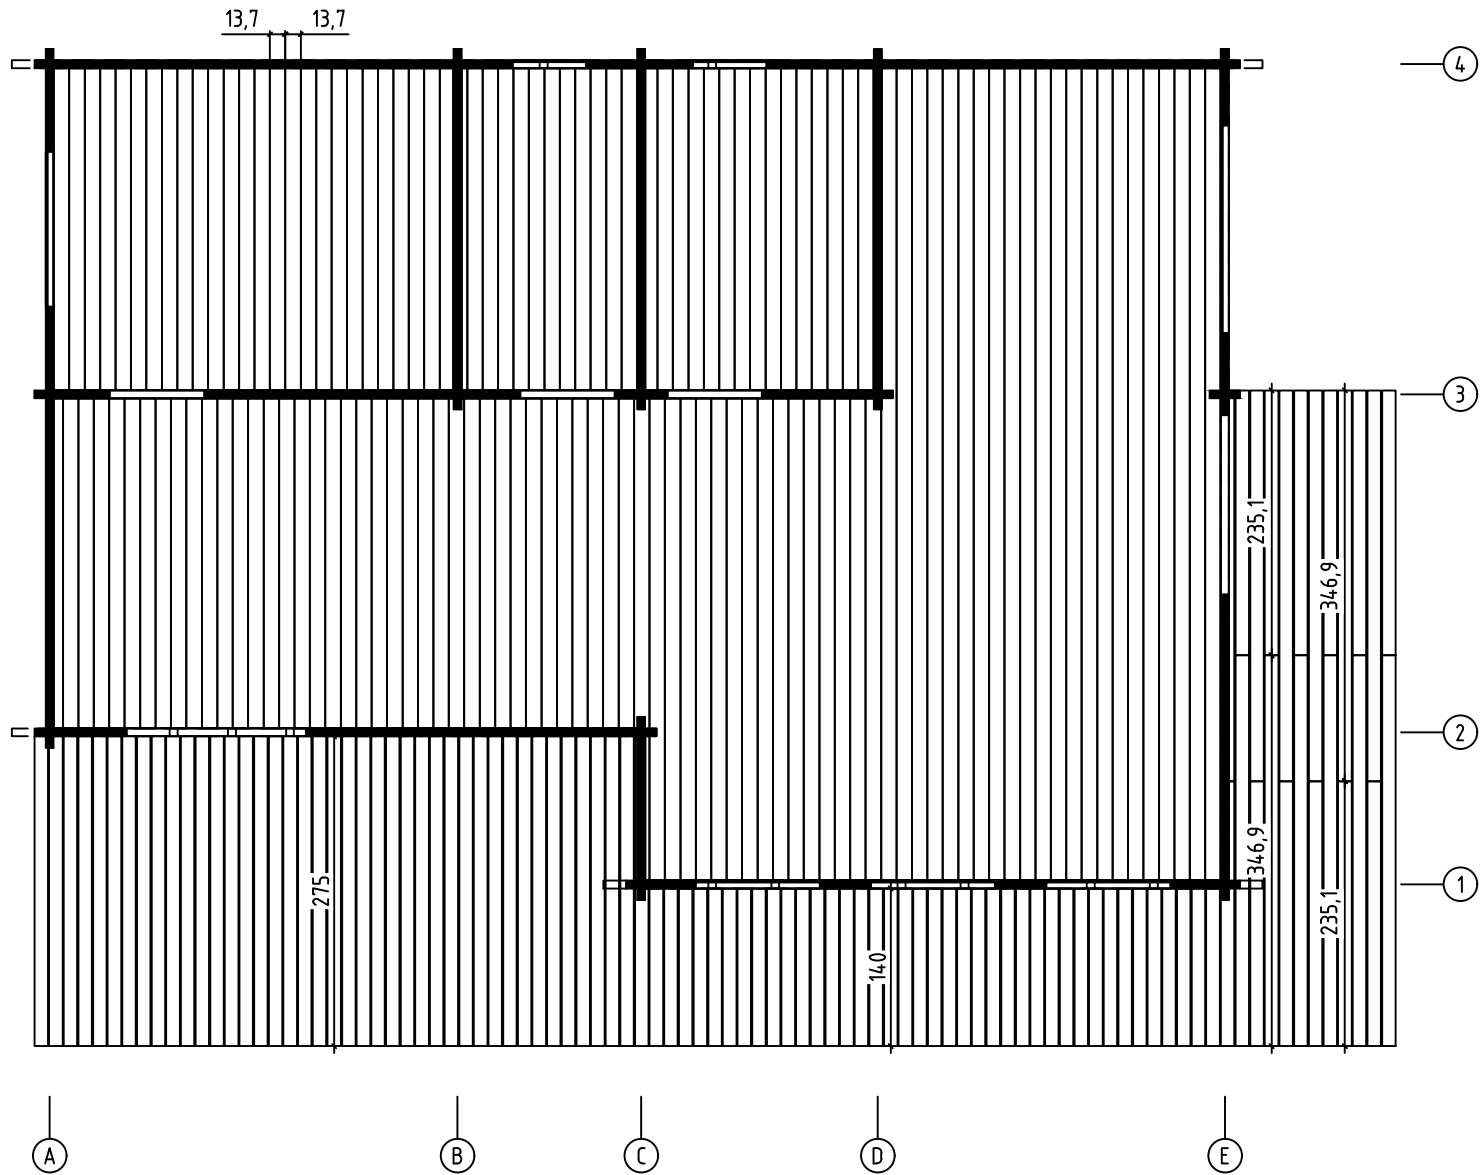


Mekong XL, Art.Nr.7012641  
Floor boards - Fussbodenbretter - Plan pose plancher -  
Pavimento - Vloerhout - Põrandalaudis

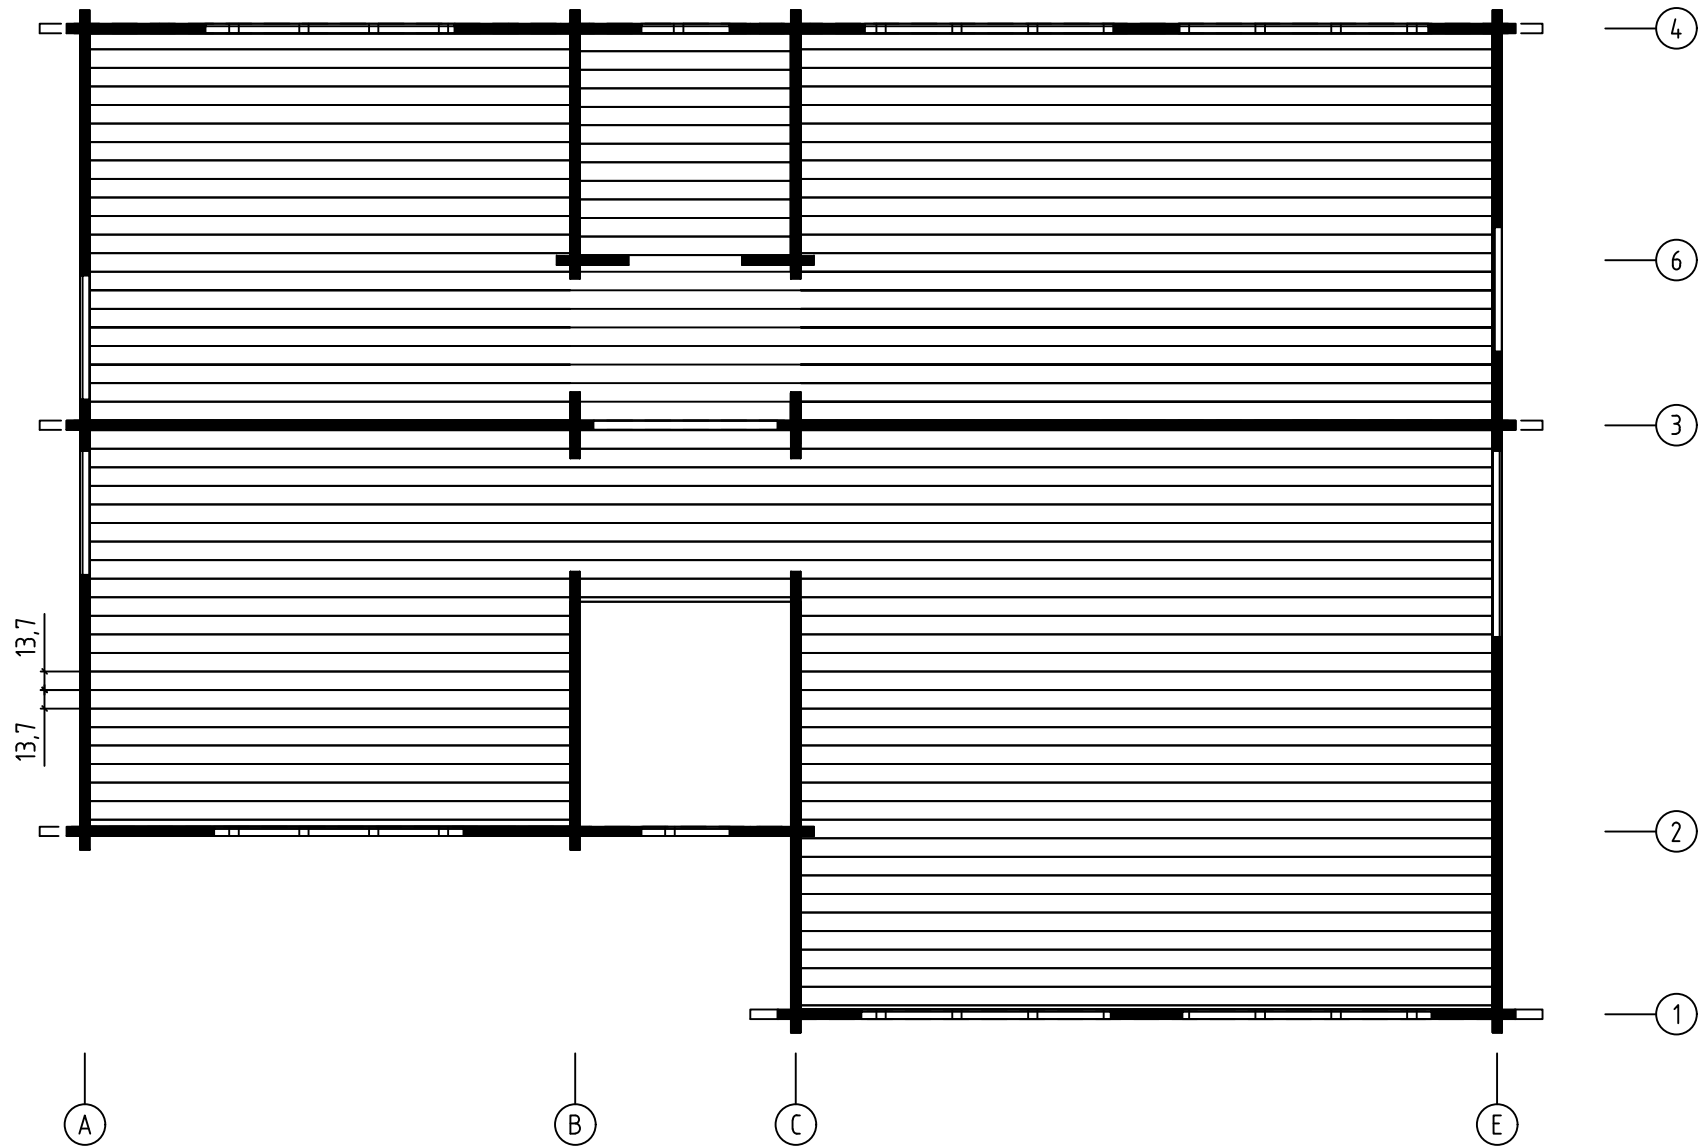


Mekong XL, Art.Nr.7012641

Mezzanine floor joists - Halbgeschoss balken - Solives de plancher  
 mezzanine - Travi del pavimento mezzanino - Plaatduim scharnier - Vahelaetalad

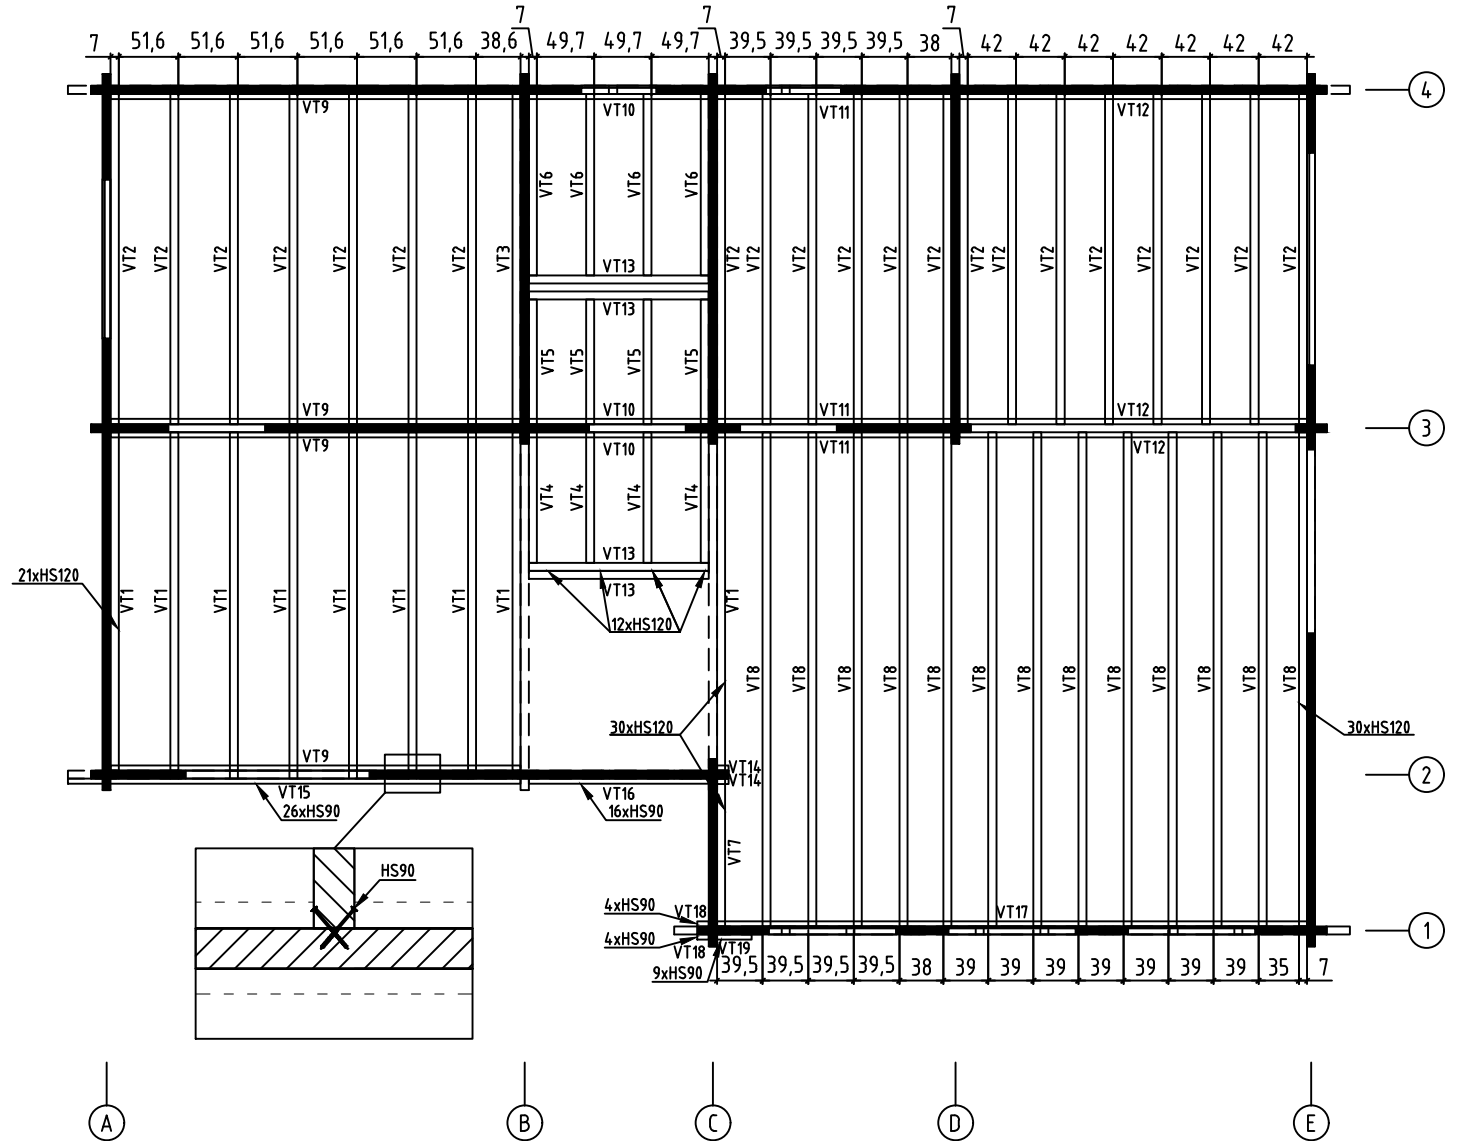


Mekong XL, Art.Nr.7012641  
Rafters plan - Dachsparren - Plan de chevron -  
Piano di travi - Dak spar constructie plattegrond - Sarikaplaan

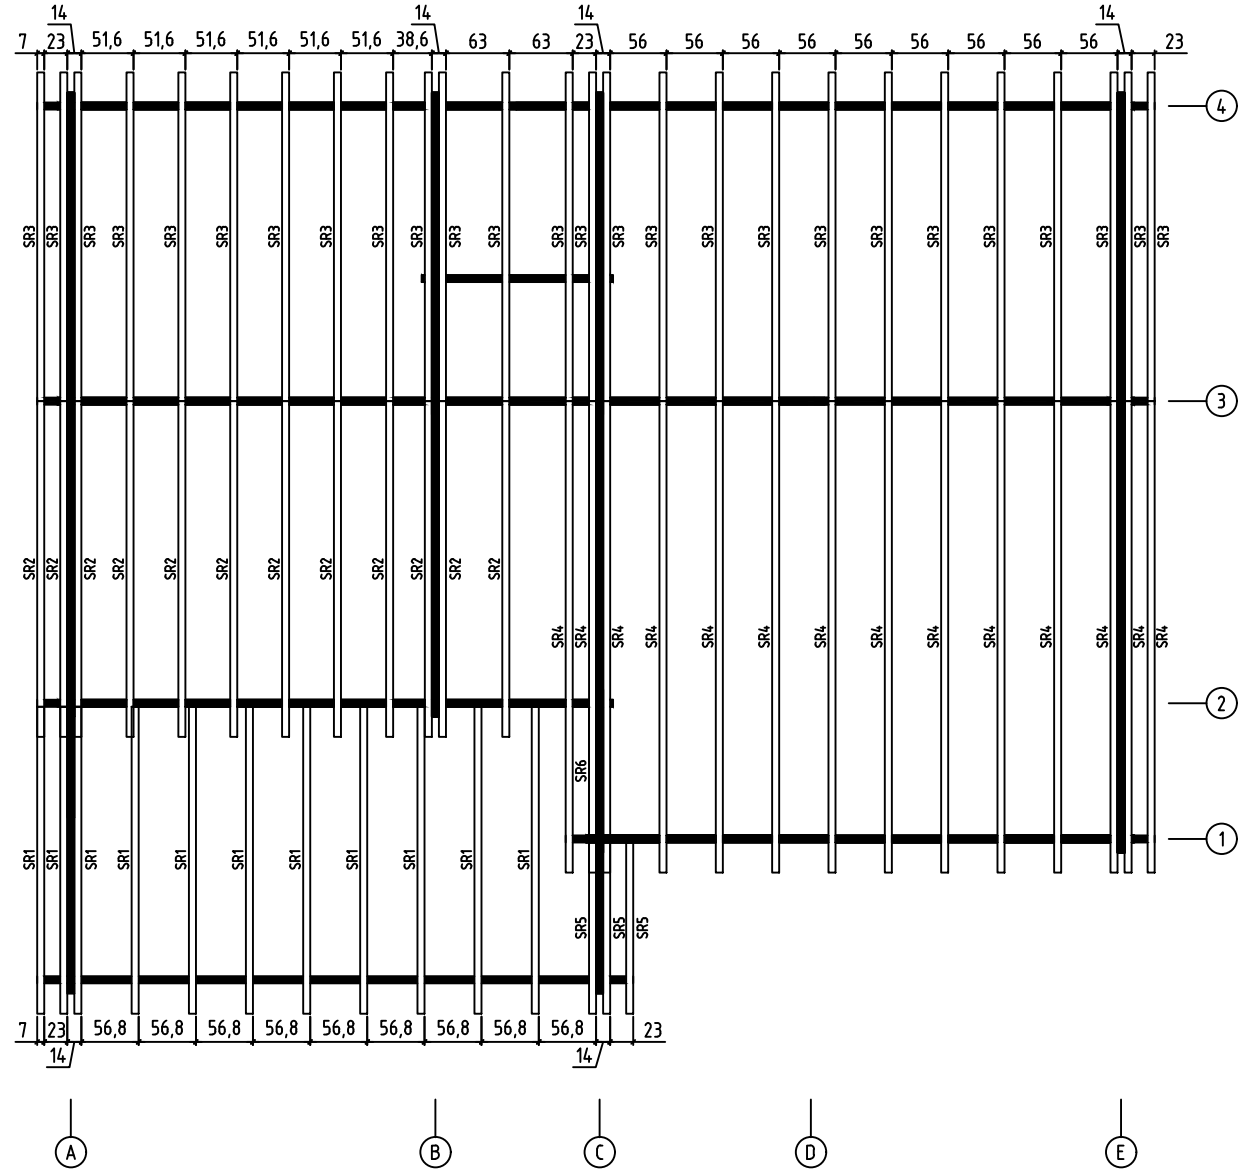




Mekong XL, Art.Nr.7012641


Roof plan - Dach-plan - Plan du toit - Piano  
Piano del tetto - Dak plattegrond - Katuseplan

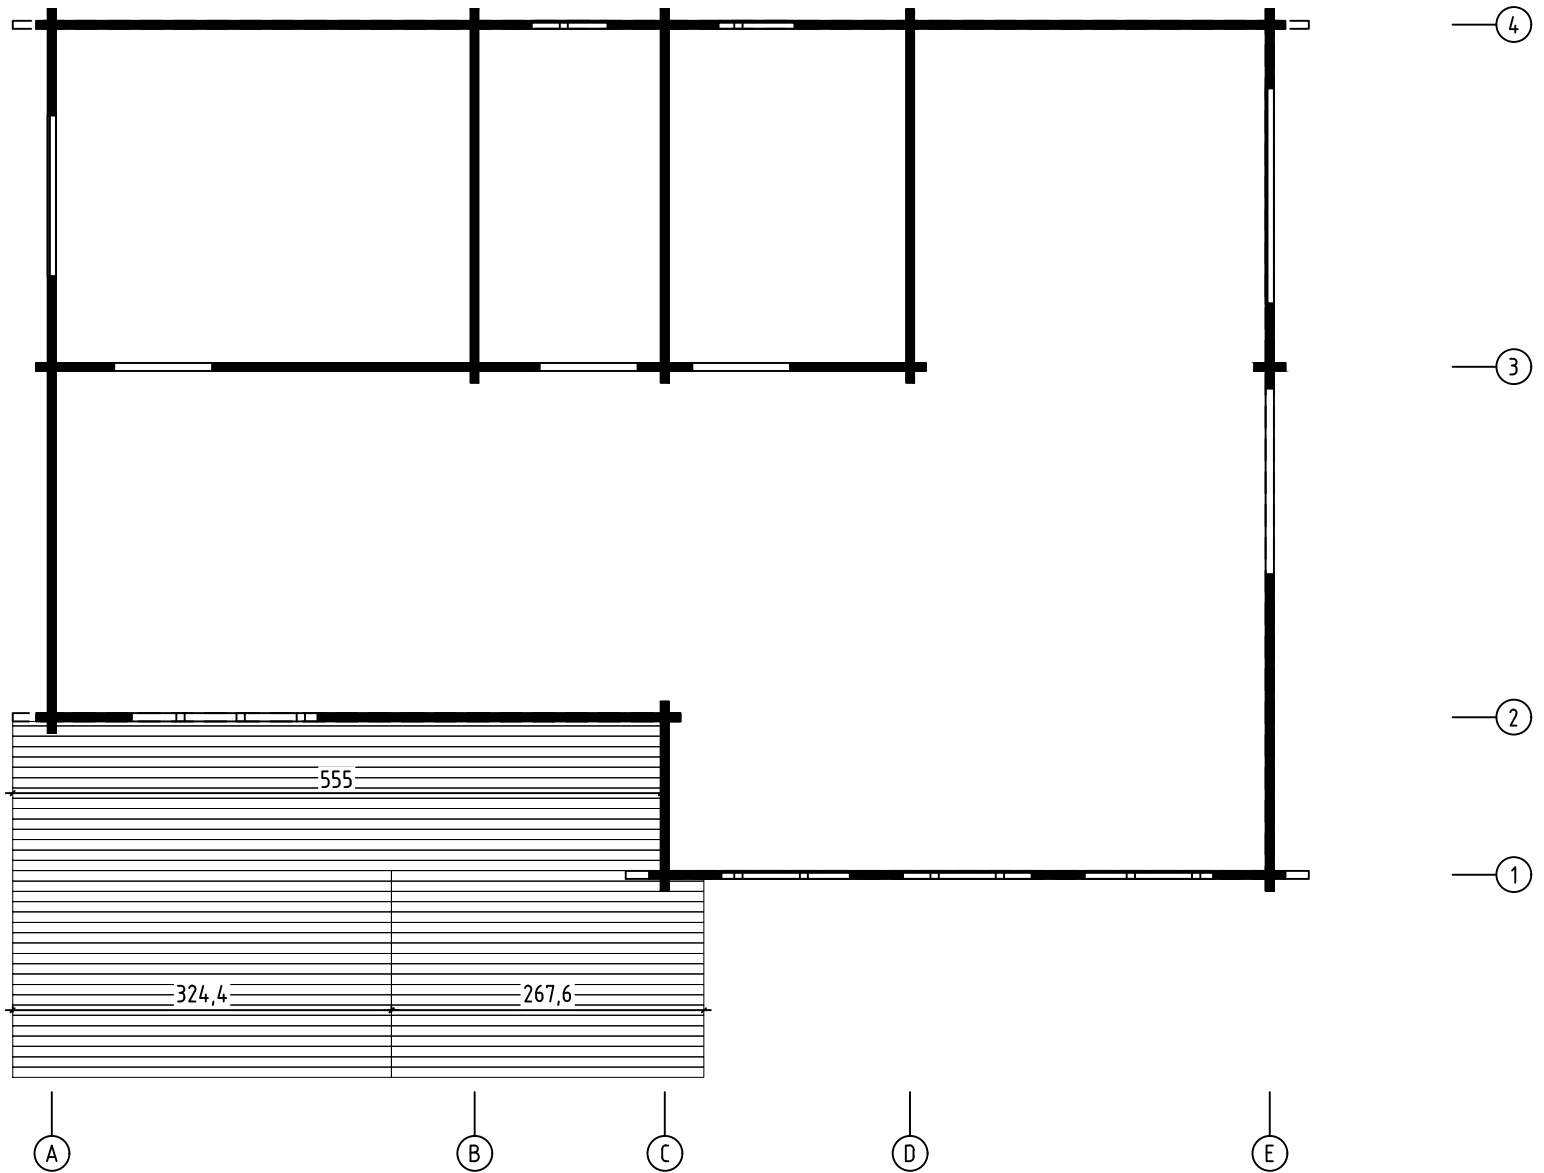



Mekong XL, Art.Nr.7012641  
Roof plan - Dach-plan - Plan du toit -  
Piano del tetto - Dak plattegrond - Katusepiaan

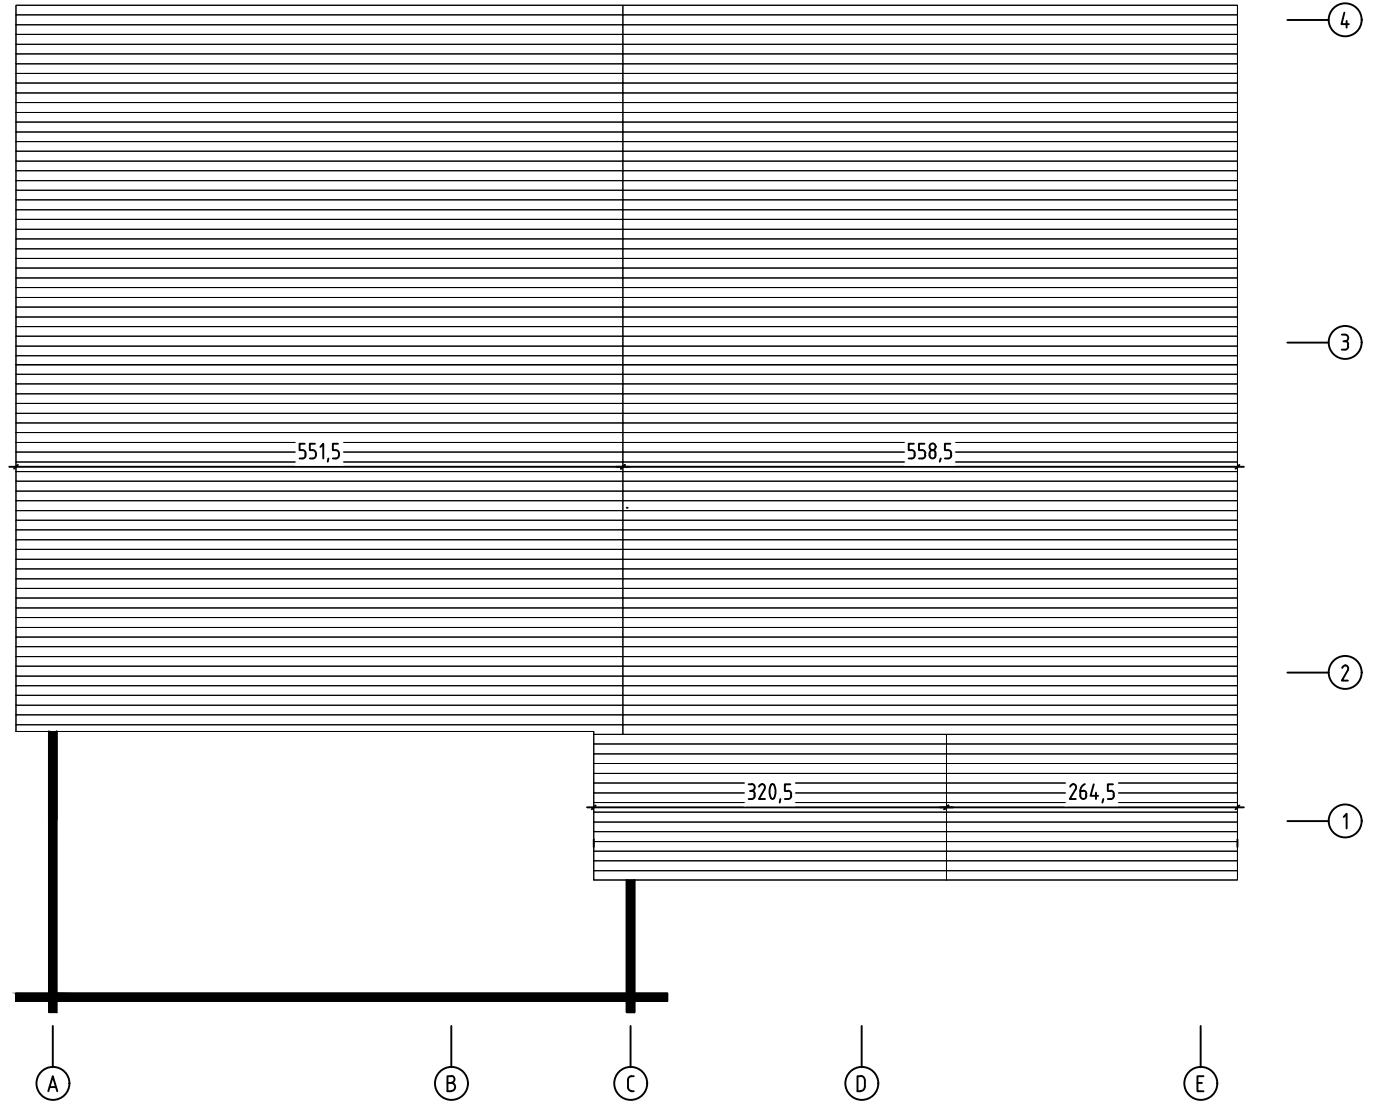


Mekong XL, Art.Nr.7012641  
Ceiling boards - Deckenbrett - Voliges sous plafond -  
Tavole per piano soffitto - Dakhout - Laelaud

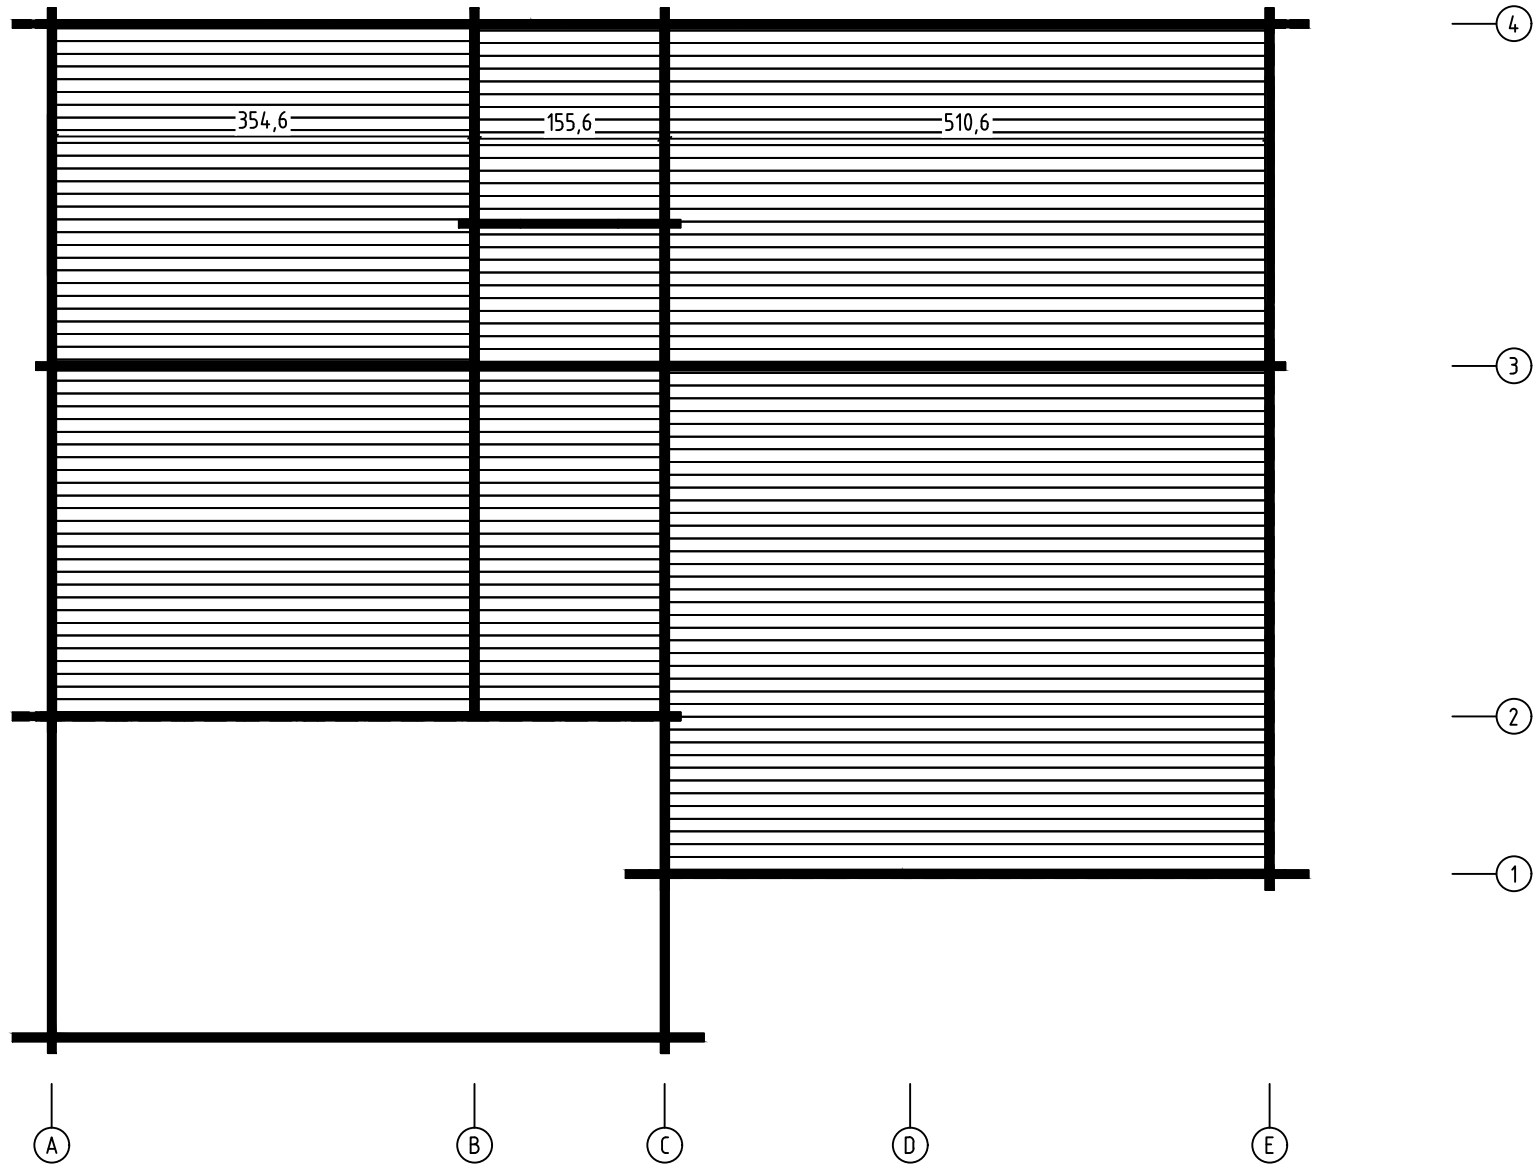


Mekong XL, Art.Nr.7012641

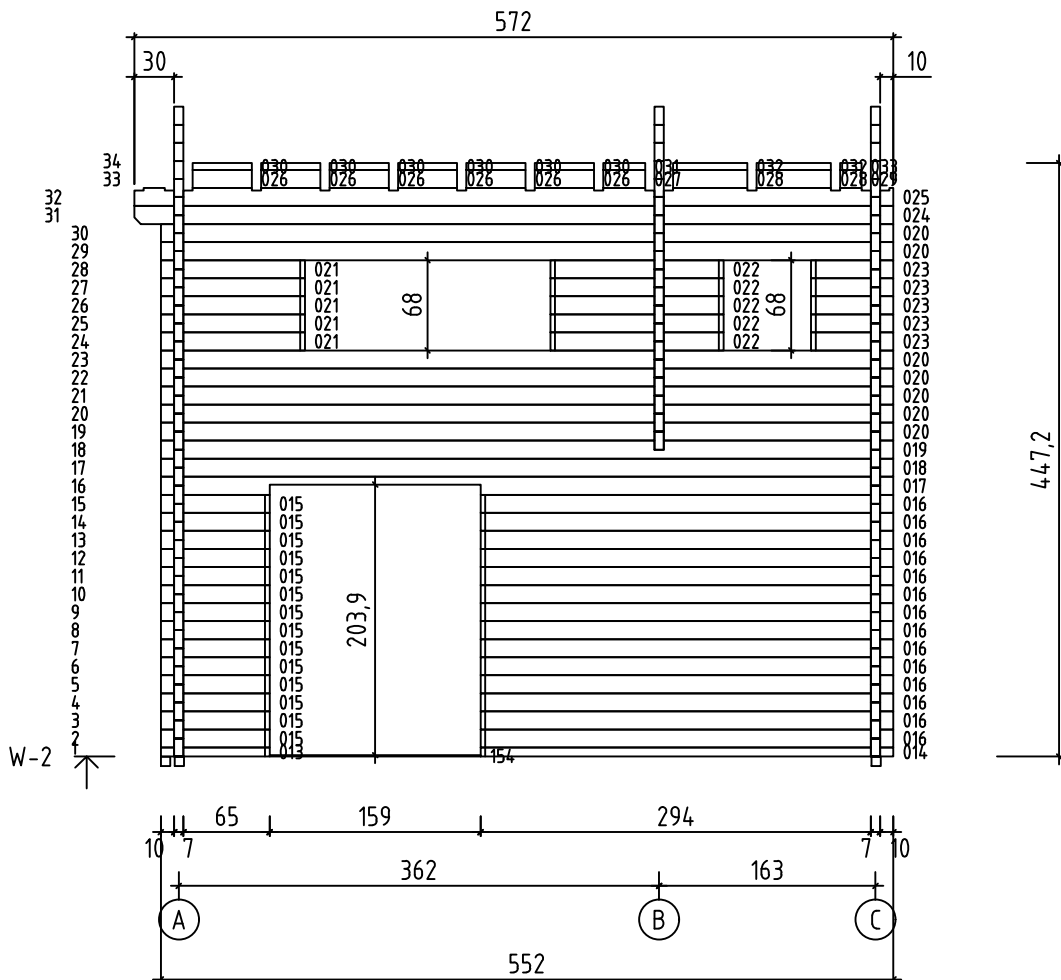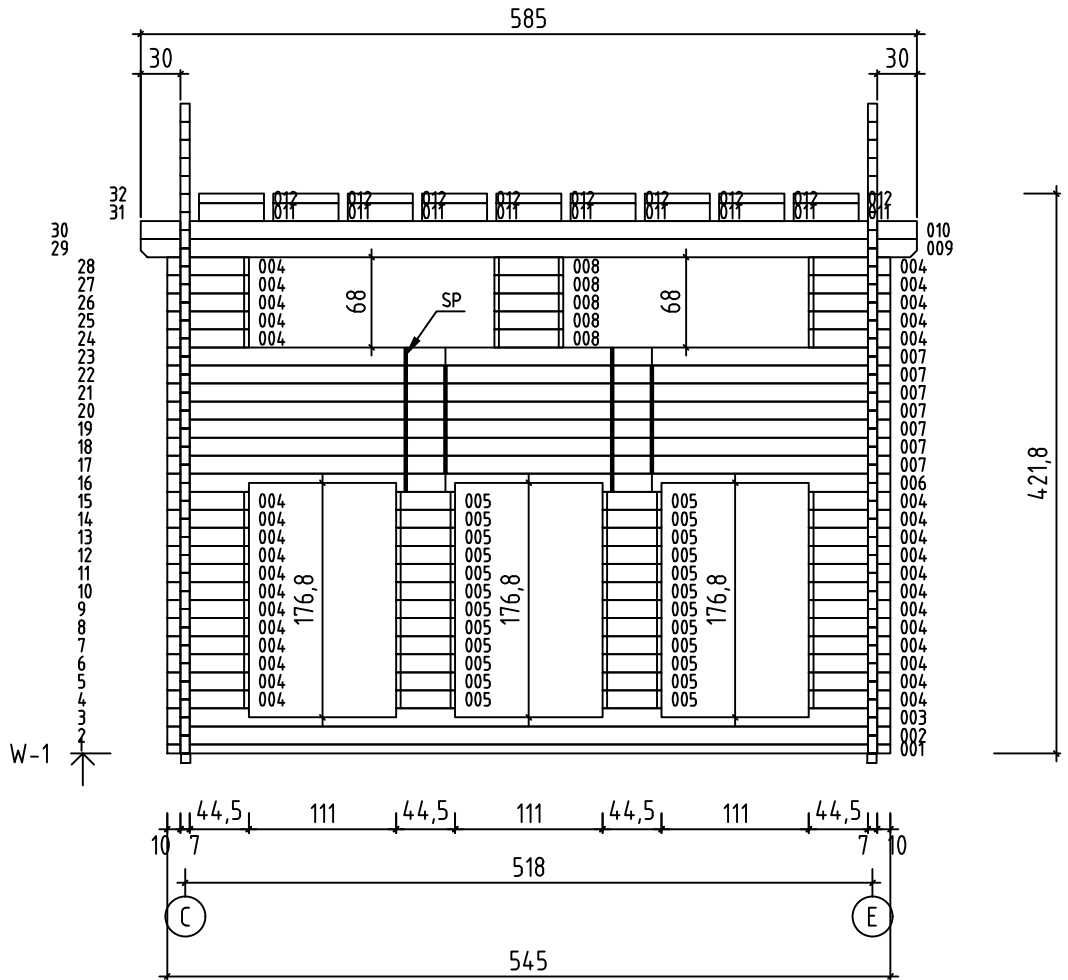



Mekong XL, Art.Nr.7012641


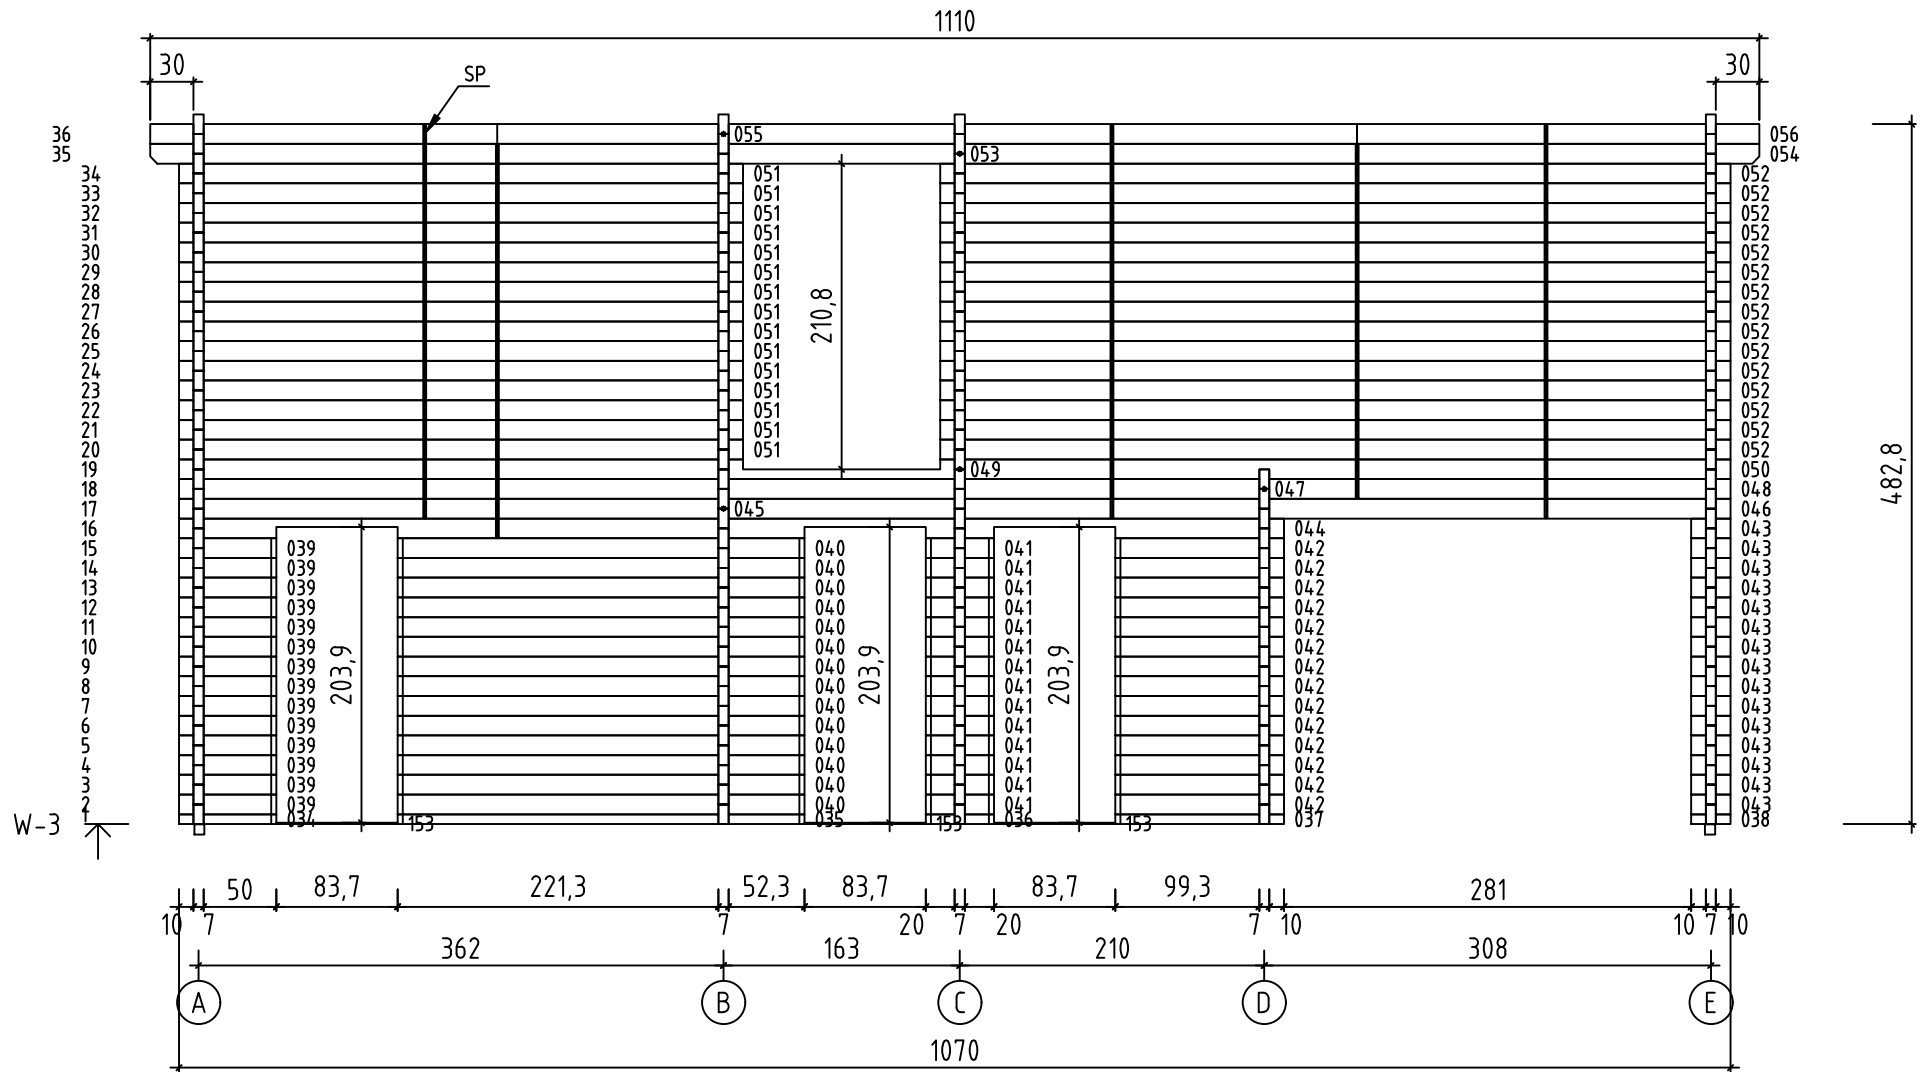


Mekong XL, Art.Nr.7012641


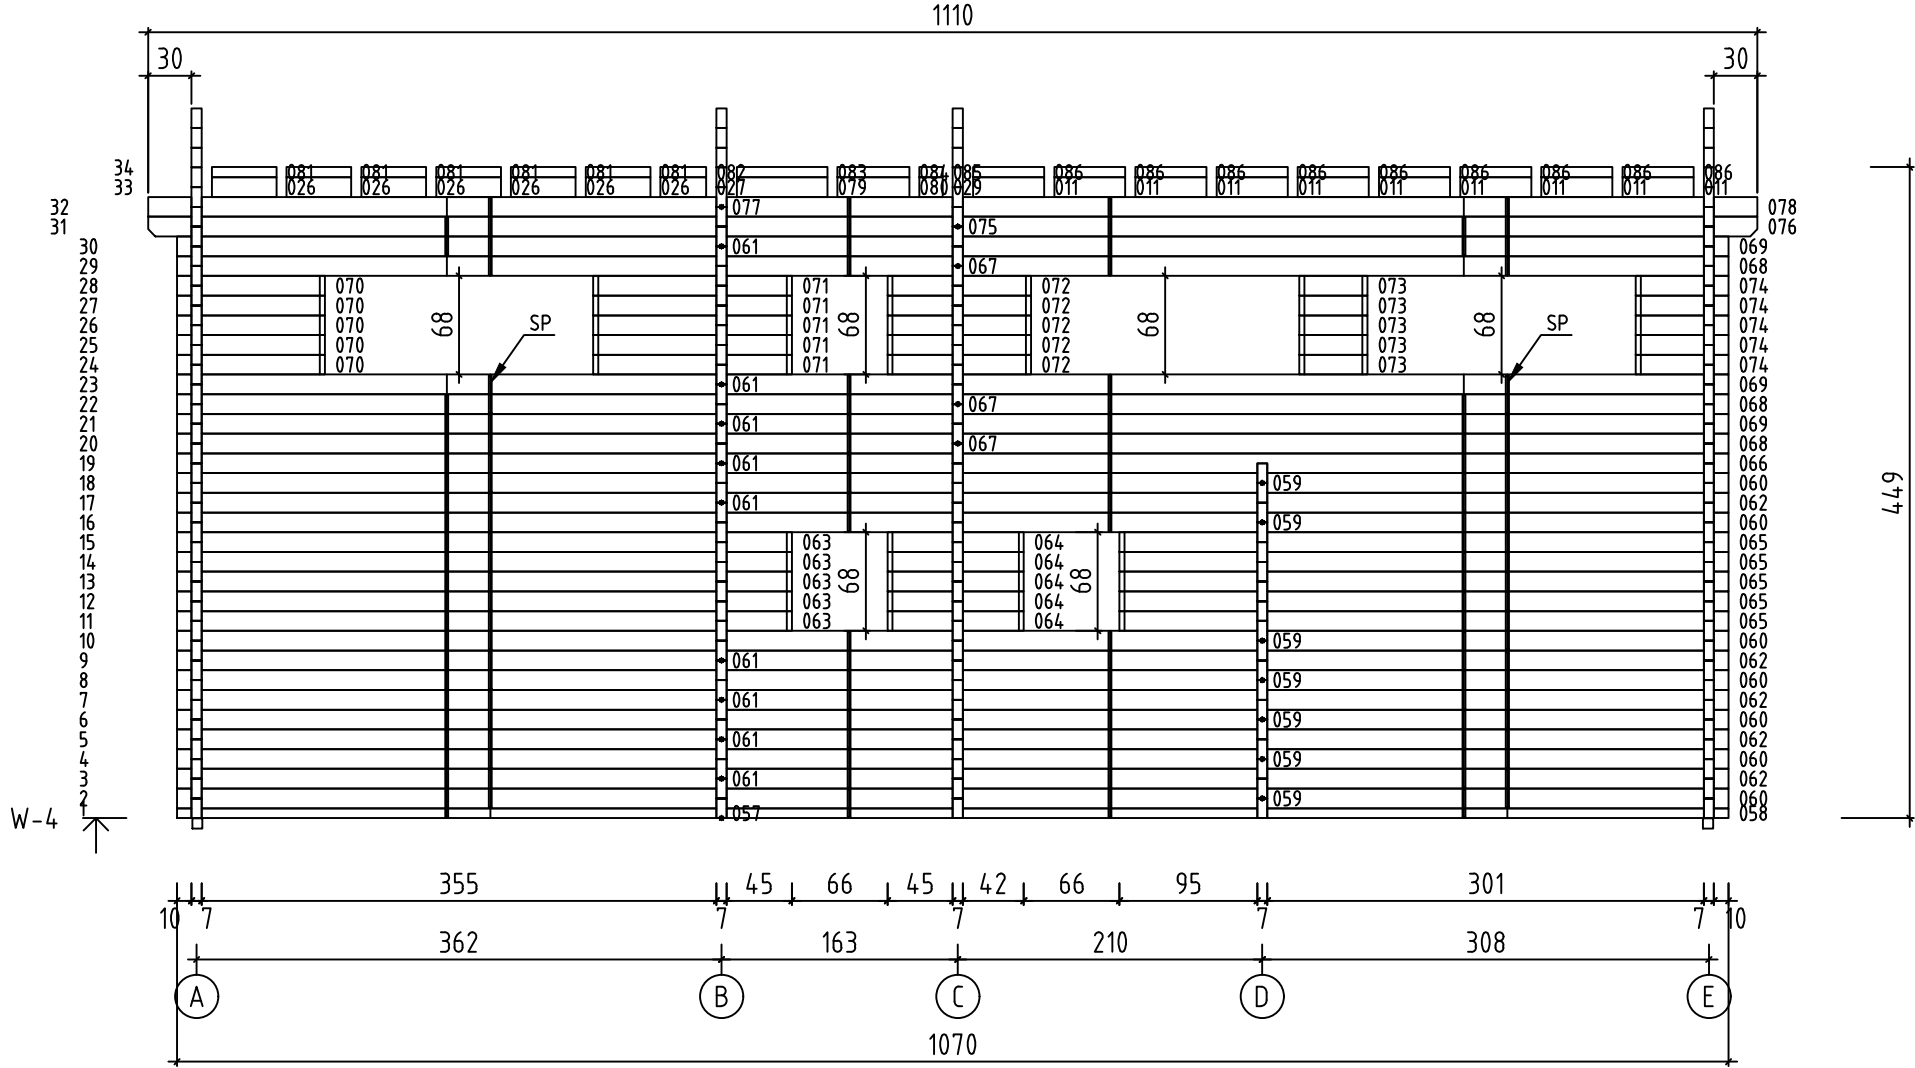





Mekong XL, Art.Nr.7012641




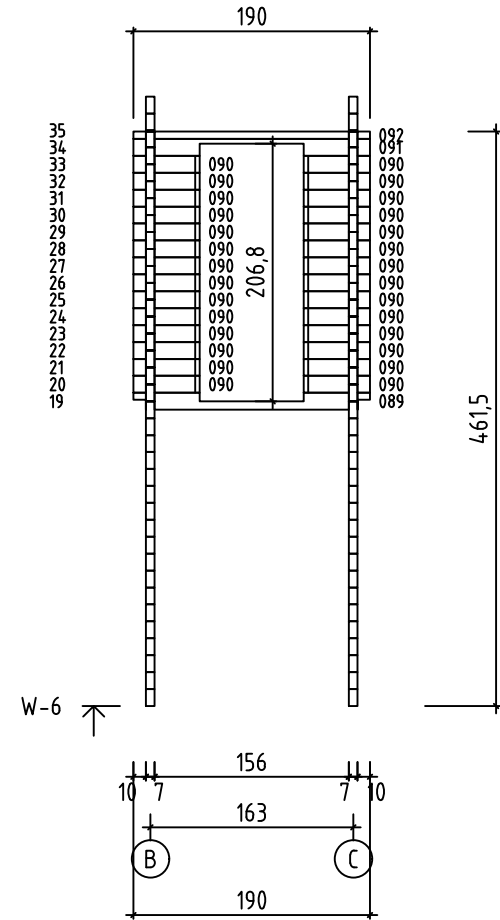
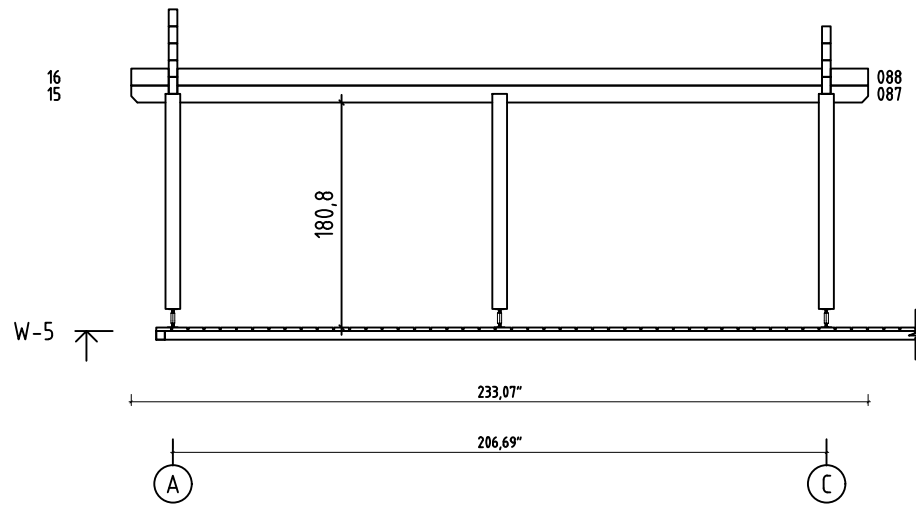


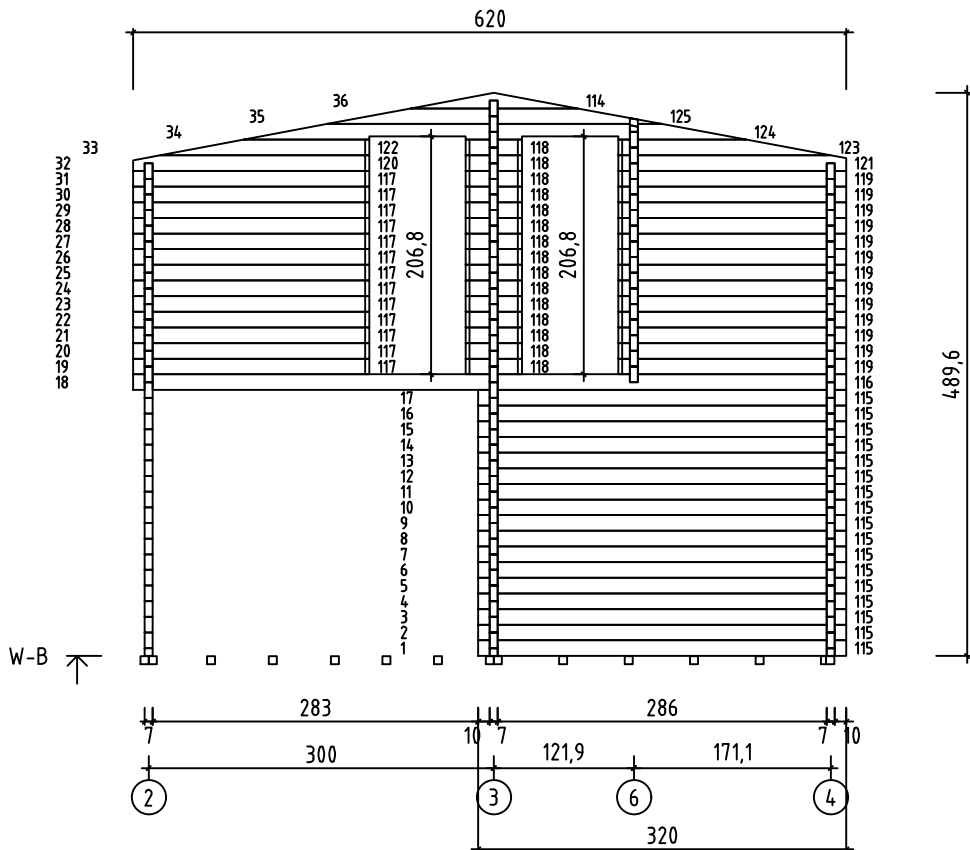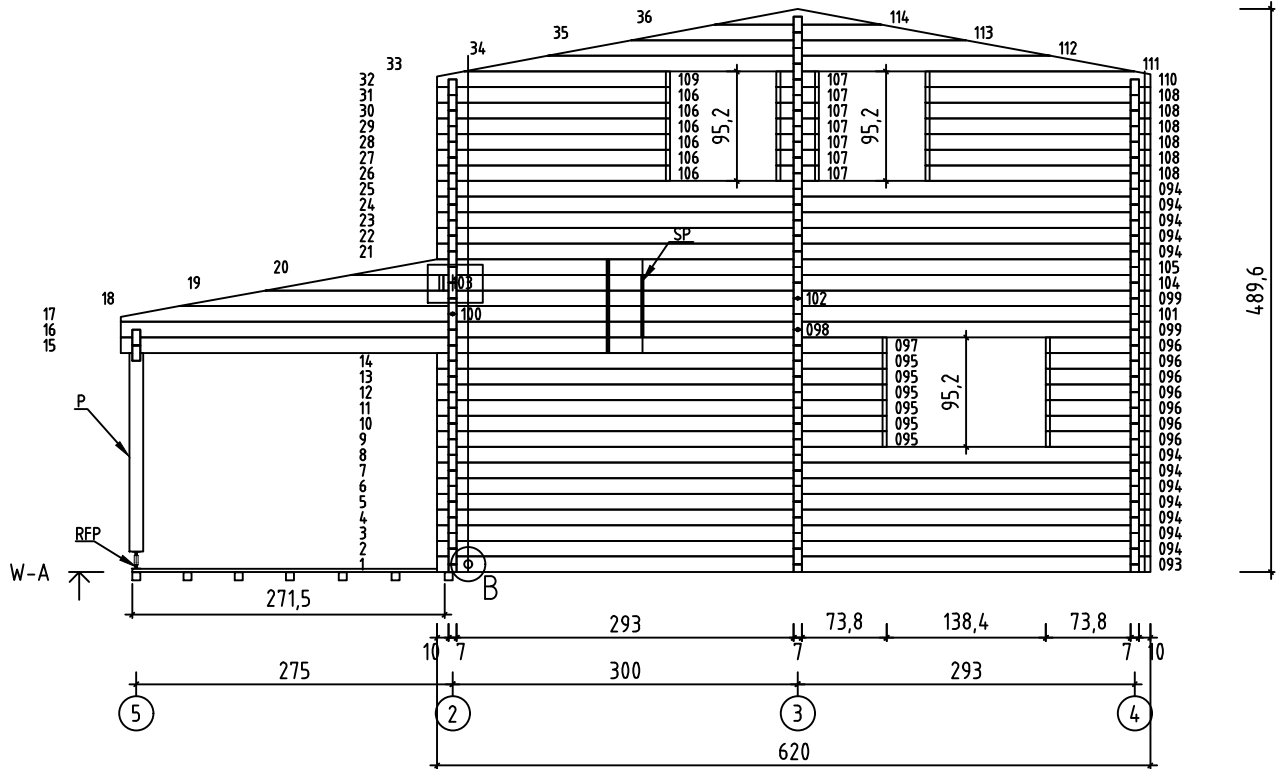
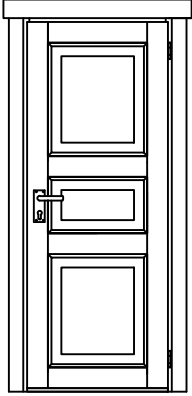
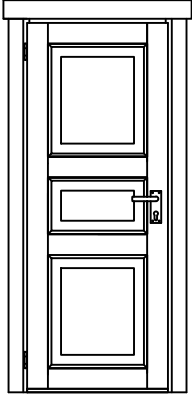




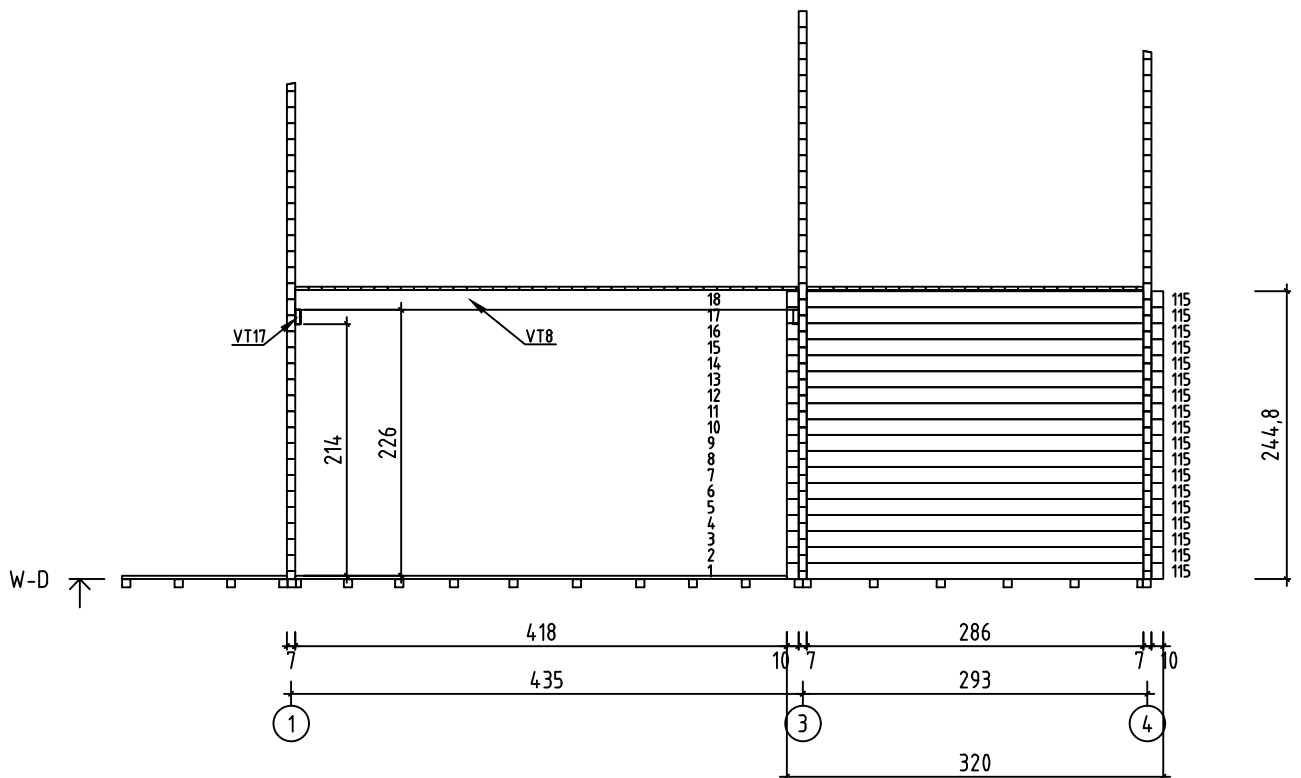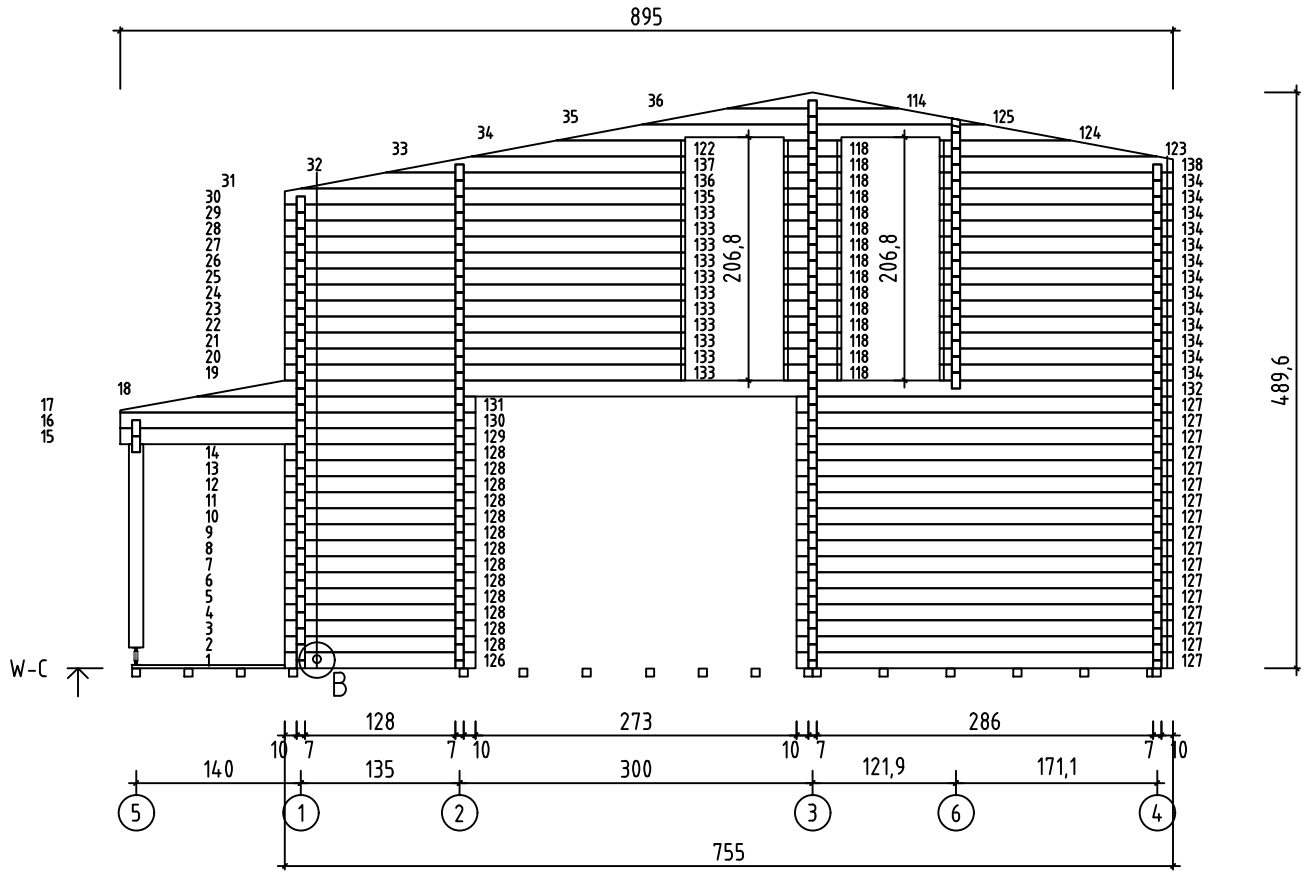

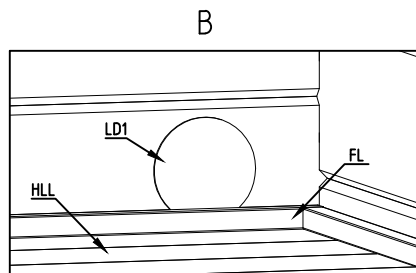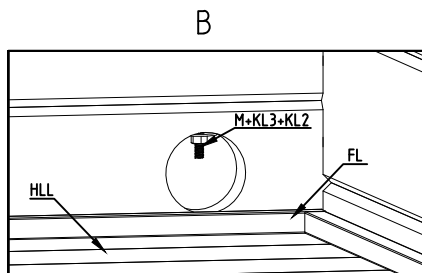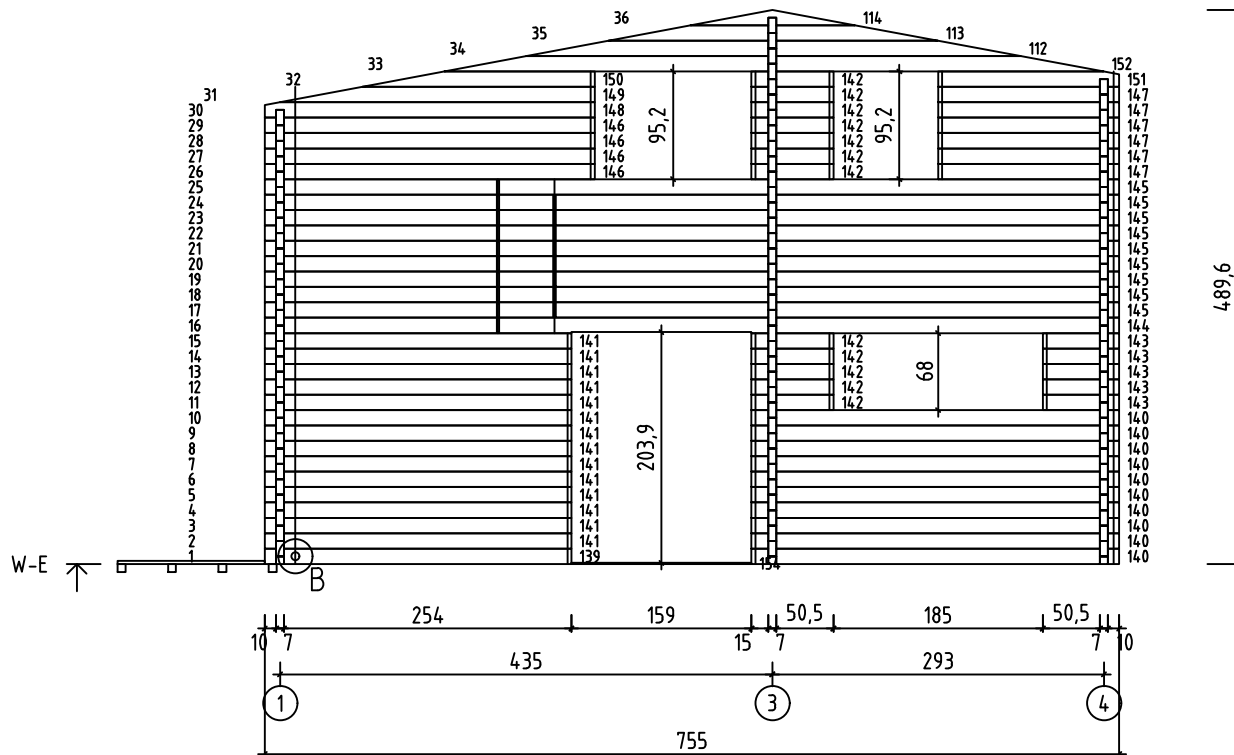

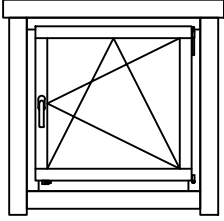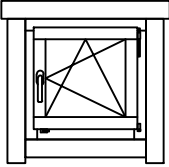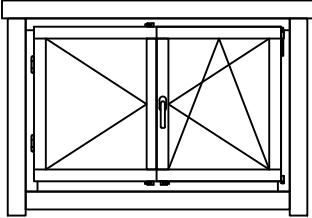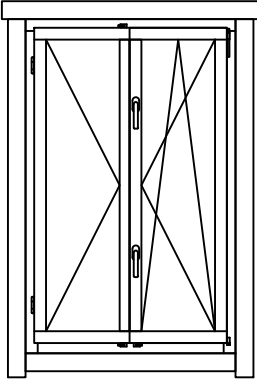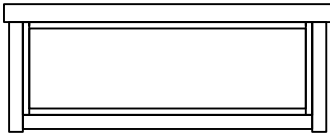Pos	Mekong XL, Art.Nr.7012641 Piece list - Stückliste - Liste des pièces - Elementi - Stuklijst - Tükitabel	Q.	P (mm)	L (mm)
	Window - Fenster - Fenetre - Finestra - Raam - Aken 916x916 2+ A.OP 	3		
	Window - Fenster - Fenetre - Finestra - Raam - Aken 650x650 2+ A.OP.c 	4		
	Window - Fenster - Fenetre - Finestra - Raam - Aken 1374x916 2+ TA.OP 	2		
	Window - Fenster - Fenetre - Finestra - Raam - Aken 1100x1729 2+ TA.OP.b 	3		
	Window - Fenster - Fenetre - Finestra - Raam - Aken 1840x650 2+ A.OM 	7		

Pos	Mekong XL, Art.Nr.7012641 Piece list - Stückliste - Liste des pièces - Elementi - Stuklijst - Tükitabel	Q.	P (mm)	L (mm)
	Door - Tür - Porte - Porte - Deur - Uks 1580x2000 2+ TU.10V.b 	2		
	Door - Tür - Porte - Porte - Deur - Uks 827x2000 U.3TP.b 	3		
	Door - Tür - Porte - Porte - Deur - Uks 827x2000 U.3TV.b 	5		